



INDEX

A0.0	COVER SHEET
A1.0	FLOOR PLAN
A1.1	LIGHTING AND FLOOR REGISTER LAYOUT
A2.0	ELEVATIONS - STANDARD
A2.1	ELEVATIONS - OPTION
A3.0	INTERIOR DETAILS - KITCHEN
A3.1	INTERIOR DETAILS - KITCHEN
A3.2	INTERIOR DETAILS - KITCHEN
A3.3	INTERIOR DETAILS - BATHS
A3.4	INTERIOR DETAILS - MISC
A3.5	INTERIOR DETAILS - MISC
A4.0	SALES/IT PRINT
	SALES/IT
	SALES/IT 2
	SALES/IT 3
	SALES/IT 4

GENERAL NOTES

1. THIS PACKAGE IS INTENDED TO RELAY DESIGN INTENT AND IS NOT FOR CONSTRUCTION.
2. PLEASE CONTACT ANDY HUTSELL AT ANDY.HUTSELL@CLAYTONHOMES.COM WITH QUESTIONS REGARDING THESE DRAWINGS.

SYMBOLS AND ABBREVIATIONS





CLG	CEILING
DR	DOOR
EF	EXHAUST FAN
FLR	FLOOR
MNT	MOUNT
OPT	OPTIONAL
RAG	RETURN AIR GRILLE
SEP	STANDARD ELECTRIC PANEL
SGD	SLIDING GLASS DOOR

MODEL NAME		CrossMod Aspen-3260 R	
MODEL NO.		CrossMod-3260-32-2 Aspen R	
FOOT SIZE		32' x 60'	
MODEL SGD FT.		1.620	
DATE PRINTED			
9/27/2023			
SCALE			
N.T.S.			
PLAN NO.			
CrossMod-3260-32-2 Aspen R			
SHEET NAME			
COVER SHEET			
SHEET NO.			
A0.0.			



FLOOR PLAN

MODEL NAME	CrossMod Aspen-3260 R
MODEL NO.	CrossMod-3260-32-2 Aspen R
BOX SIZE	32' x 60'
MODEL SQ. FT.	1,620
DATE PRINTED	9/27/2023
SCALE	1/8"=1'
PLAN NO.	CrossMod-3260-32-2 Aspen R
SHEET NAME	FLOOR PLAN
SHEET NO.	A1.0.

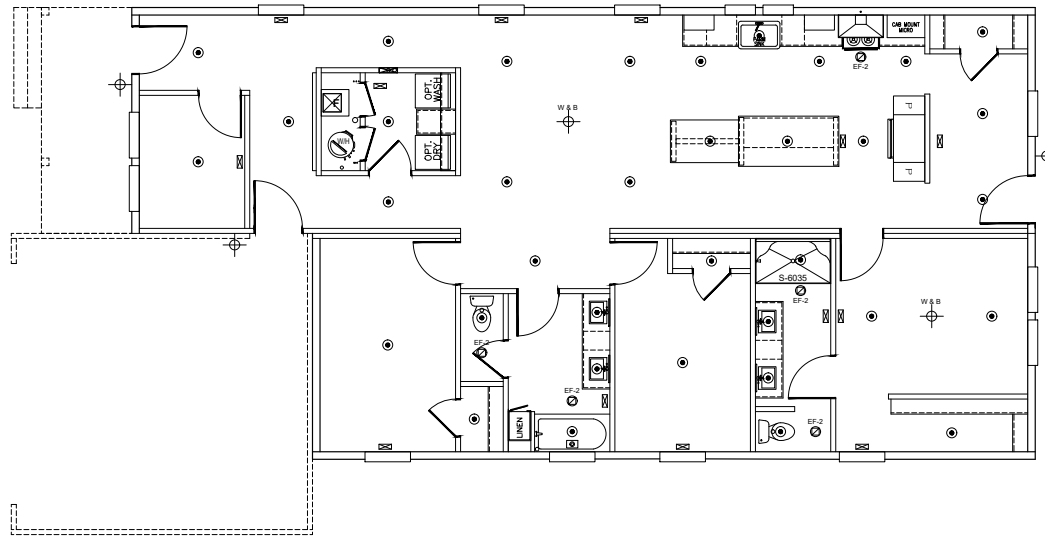 
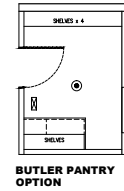
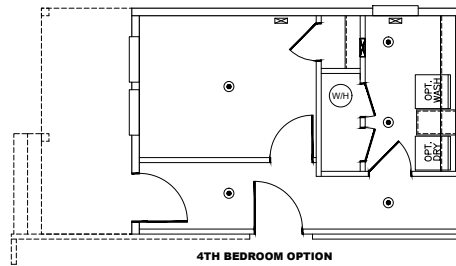


LIGHTING AND FLOOR REGISTER LAYOUT


SYMBOLS LEGEND	
	OPT. CEILING FAN or WIRE & BRACE
	WALL OR CEILING MNT FIXTURE
	CAN LIGHT
	BATH FAN
	HVAC REGISTER
	HVAC FURNACE
	WATER HEATER

NOTES:
1. ALL SYMBOLS MAY NOT BE APPLICABLE TO ALL PROJECTS.



MODEL NAME	CrossMod Aspen-3260 R
MODEL NO.	CrossMod-3260-32-2 Aspen R
BOX SIZE	32' x 60'
MODEL SQ. FT.	1,620
DATE PRINTED	9/27/2023
SCALE	1/8"=1'
PLAN NO.	CrossMod-3260-32-2 Aspen R
SHEET NAME	ELEC. PLAN
SHEET NO.	A1.1.

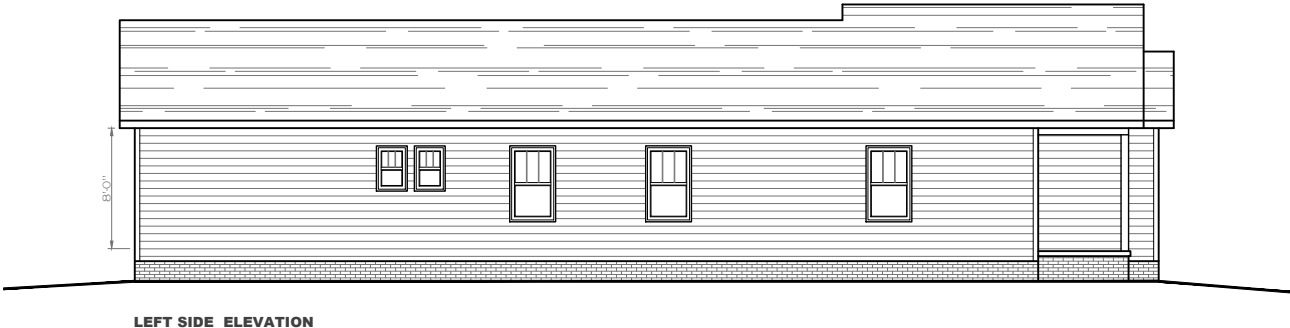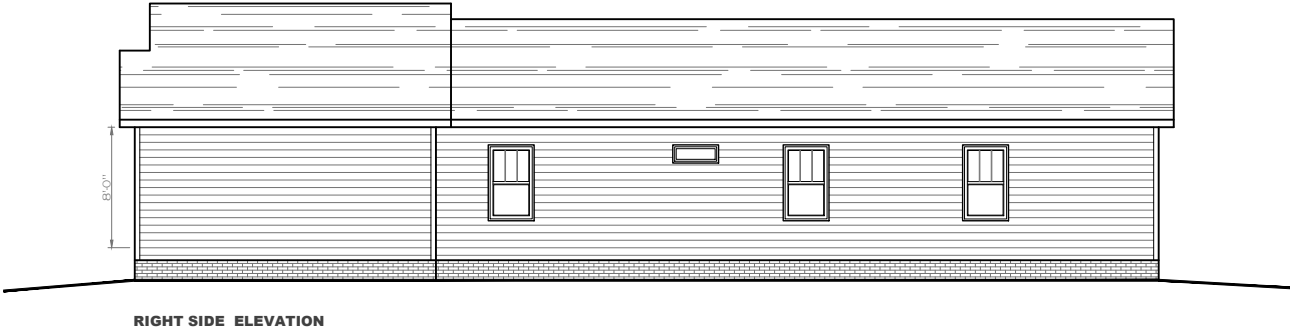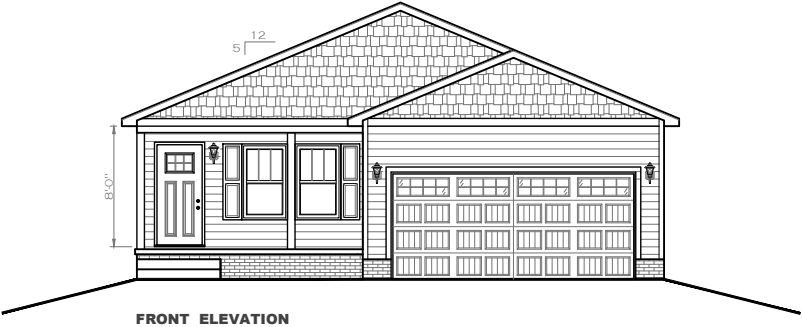



MODEL NAME	CrossMod Aspen-3260 R
MODEL NO.	CrossMod-3260-32-2 Aspen_R
FOOT SIZE	32' x 60'
MODEL SIZE FT.	1,620
DATE PRINTED	9/27/2023
SCALE	1/8"=1'
PLAN NO.	CrossMod-3260-32-2 Aspen_R
SHEET NAME	EXTERIOR ELEVATION
SHEET NO.	A2.0.

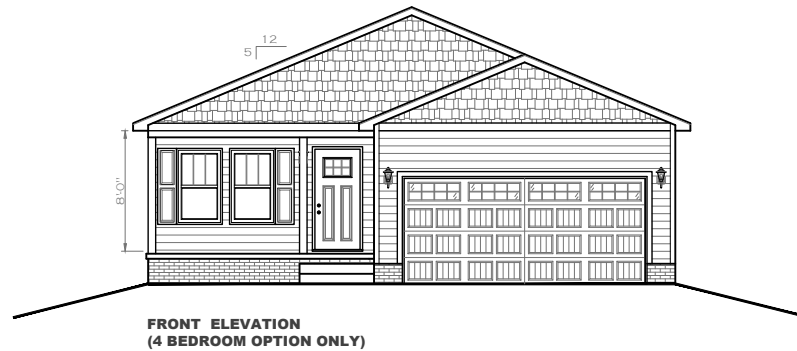

MODEL NAME	CrossMod Aspen-3260 R
MODEL NO.	CrossMod-3260-32-2 Aspen_R
FOOT SIZE	32' x 60'
MODEL SQ. FT.	1,620
DATE PRINTED	9/27/2023
SCALE	1/8"=1'
PLAN NO.	CrossMod-3260-32-2 Aspen_R
SHEET NAME	EXTERIOR ELEVATION
SHEET NO.	A2.1.

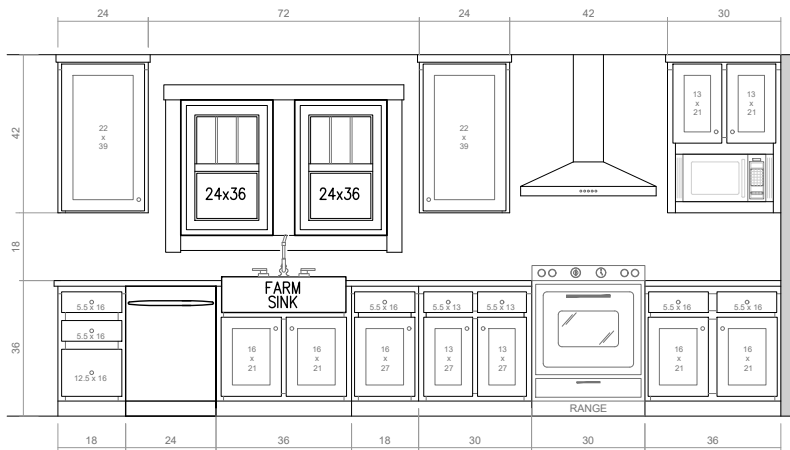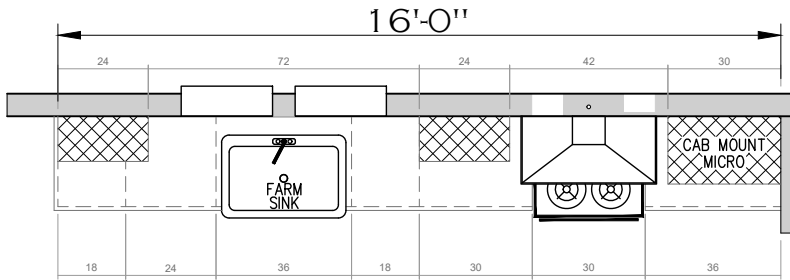


KITCHEN ELEVATION

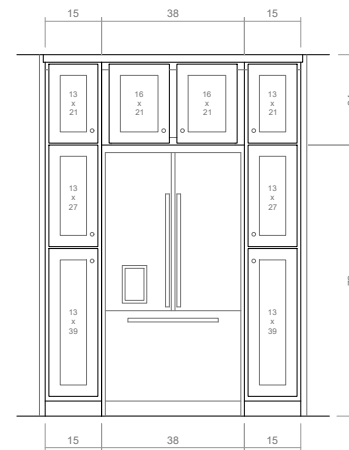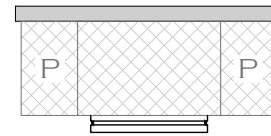





KITCHEN ELEVATION @
REFRIGERATOR

MODEL NAME	CrossMod Aspen-3260 R
MODEL NO.	CrossMod-3260-32-2 Aspen R
FOOT SIZE	32' x 60'
MODEL SIZE FT.	1.620
DATE PRINTED	9/27/2023
SCALE	3/8"=1'
PLAN NO.	CrossMod-3260-32-2 Aspen R
SHEET NAME	CABINETS KITCHEN
SHEET NO.	A3.0.

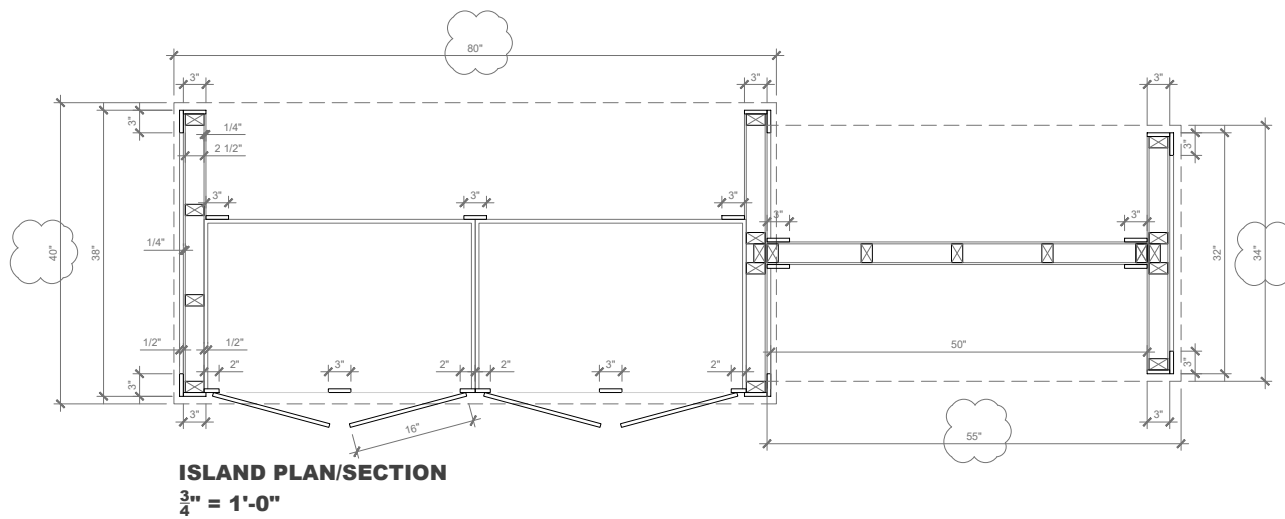

MODEL NAME	CrossMod Aspen-3260 R
MODEL NO.	CrossMod-3260-32-2 Aspen_R
FOOT SIZE	32' x 60'
MODEL SIZE FT.	1.620
DATE PRINTED	9/27/2023
SCALE	VARIES
PLAN NO.	CrossMod-3260-32-2 Aspen_R
SHEET NAME	CABINETS KITCHEN
SHEET NO.	A3.1.

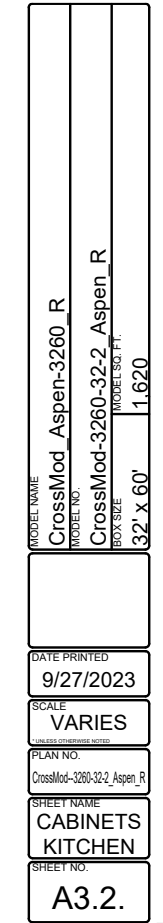


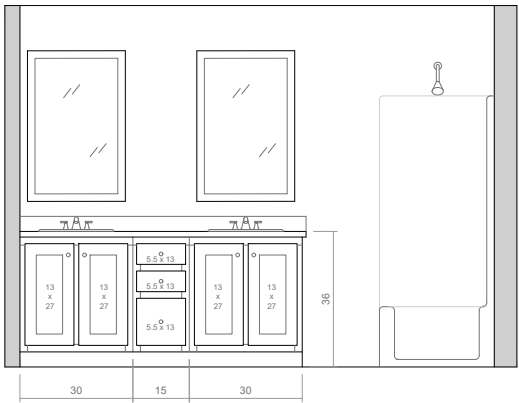
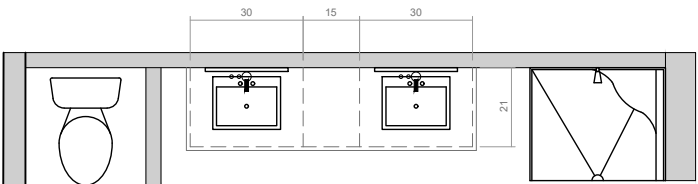
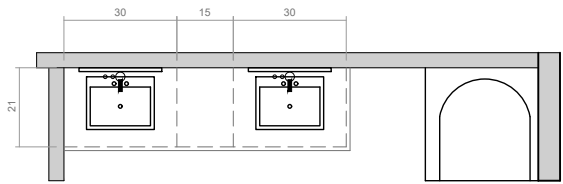


**HALL BATHROOM
VANITY ELEVATION**




**PRIMARY BATH
VANITY ELEVATION**



MODEL NAME	CrossMod Aspen-3260 R
MODEL NO.	CrossMod-3260-32-2 Aspen_R
FOOT SIZE	32' x 60'
MODEL SIZE FT.	1.620
DATE PRINTED	9/27/2023
SCALE	3/8"=1'
PLAN NO.	CrossMod-3260-32-2 Aspen_R
SHEET NAME	CABINETS BATH
SHEET NO.	A3.3.

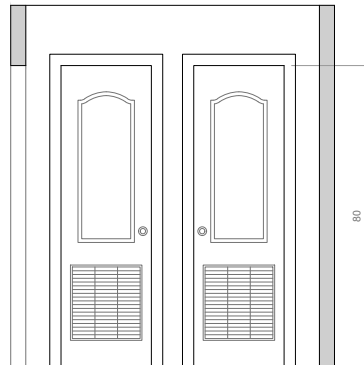 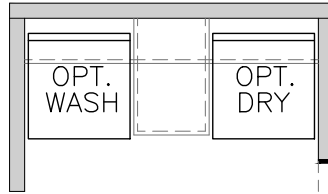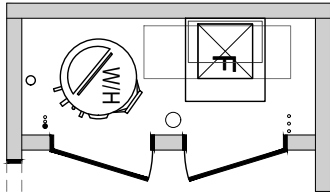

**INTERIOR ELEVATION @
UTILITY CLOSET**

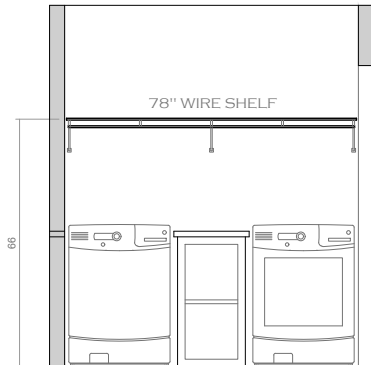

**INTERIOR ELEVATION @
UTILITY CLOSET**

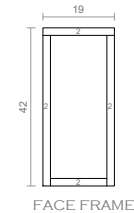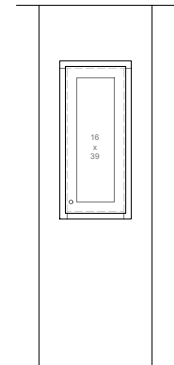

FACE FRAME

**PROPOSED CABINET DOOR
COVER @ PANEL BOX
(NEEDS TO BE PROTOTYPED)**

MODEL NAME	CrossMod Aspen-3260 R
MODEL NO.	CrossMod-3260-32-2 Aspen R
FOOT SIZE	32' x 60'
MODEL SIZE	1.620






DATE PRINTED
9/27/2023

SCALE
3/8"=1'


PLAN NO.
CrossMod-3260-32-2 Aspen R

SHEET NAME
MISC.
DETAILS

SHEET NO.
A3.4.

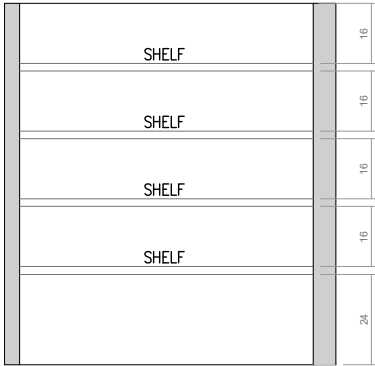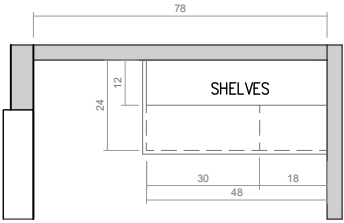
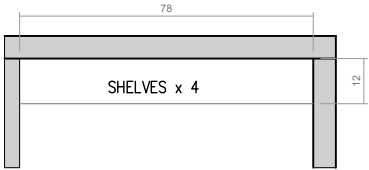


OPTIONAL BUTLER PANTRY @
SHELVING WALL

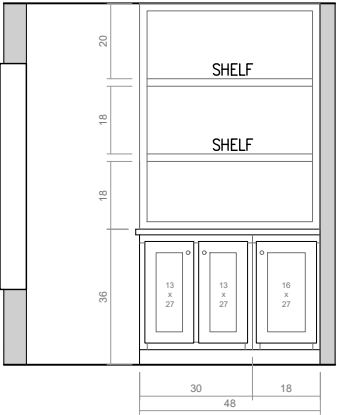


OPTIONAL BUTLER PANTRY @
CABINET WALL

MODEL NAME	CrossMod Aspen-3260 R
MODEL NO.	CrossMod-3260-32-2 Aspen_R
FOOT SIZE	32' x 60'
MODEL SIZE FT.	1.620
DATE PRINTED	9/27/2023
SCALE	3/8"=1'
PLAN NO.	CrossMod-3260-32-2 Aspen_R
SHEET NAME	MISC. DETAILS
SHEET NO.	A3.5.

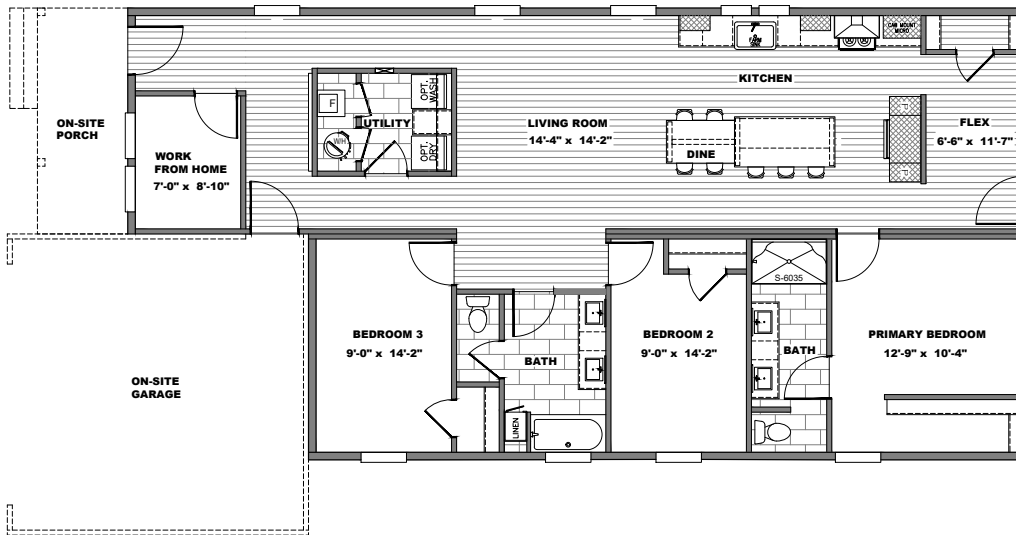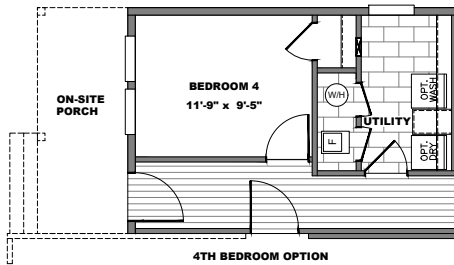


MODEL NAME	CrossMod Aspen-3260_R
MODEL NO.	CrossMod-3260-32-2 Aspen_R
FOOT SIZE	32' x 60'
MODEL SQ. FT.	1,620
DATE PRINTED	9/27/2023
SCALE	1/8"=1'
PLAN NO.	CrossMod-3260-32-2 Aspen_R
SHEET NAME	SALES/IT
SHEET NO.	A4.0.

"CrossMod_Aspen-3260_R"

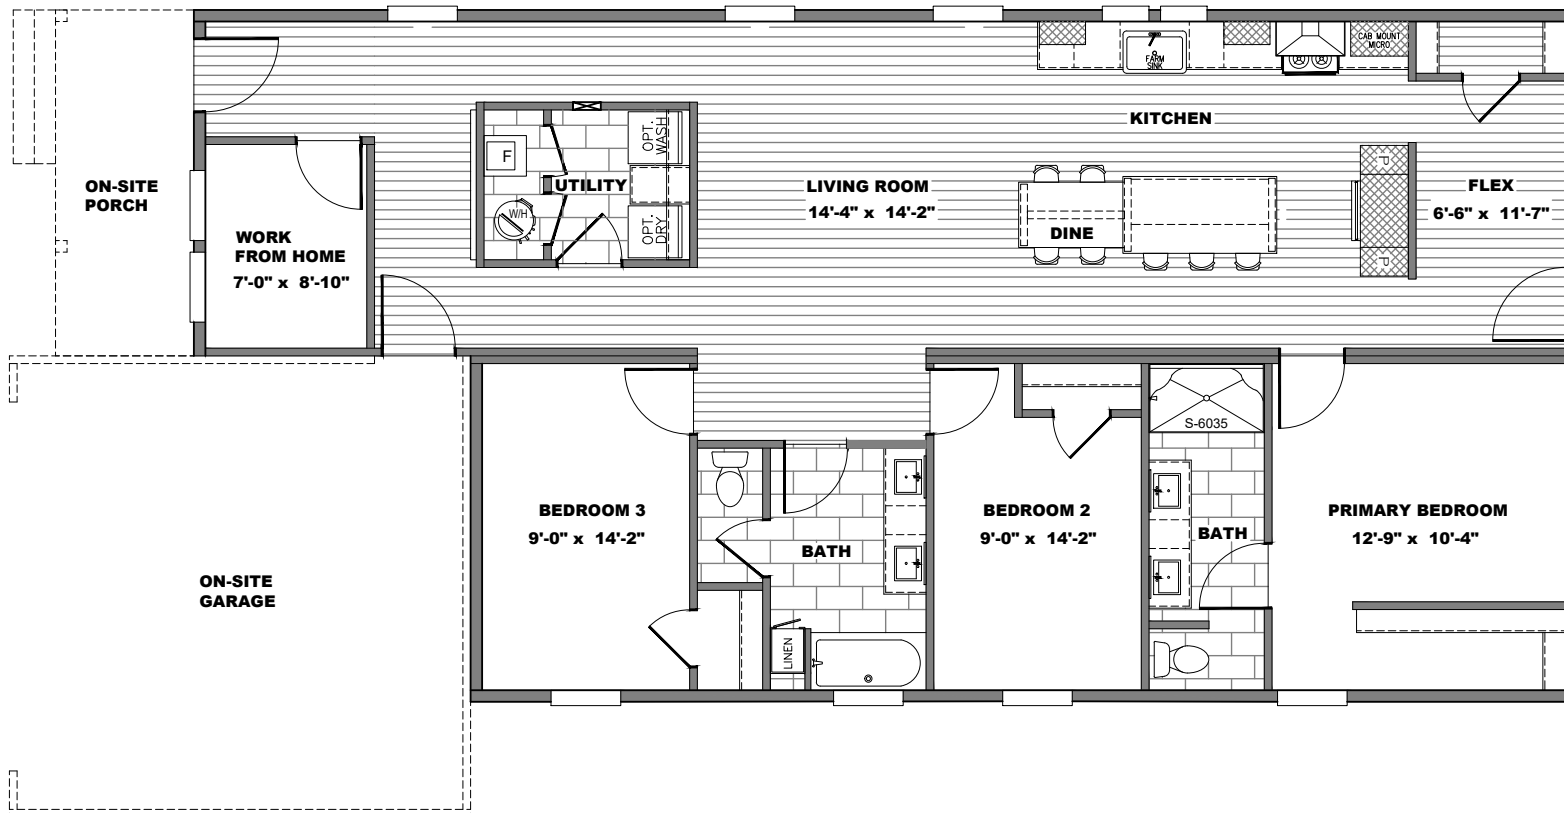


"CrossMod_Aspen-3260_R"

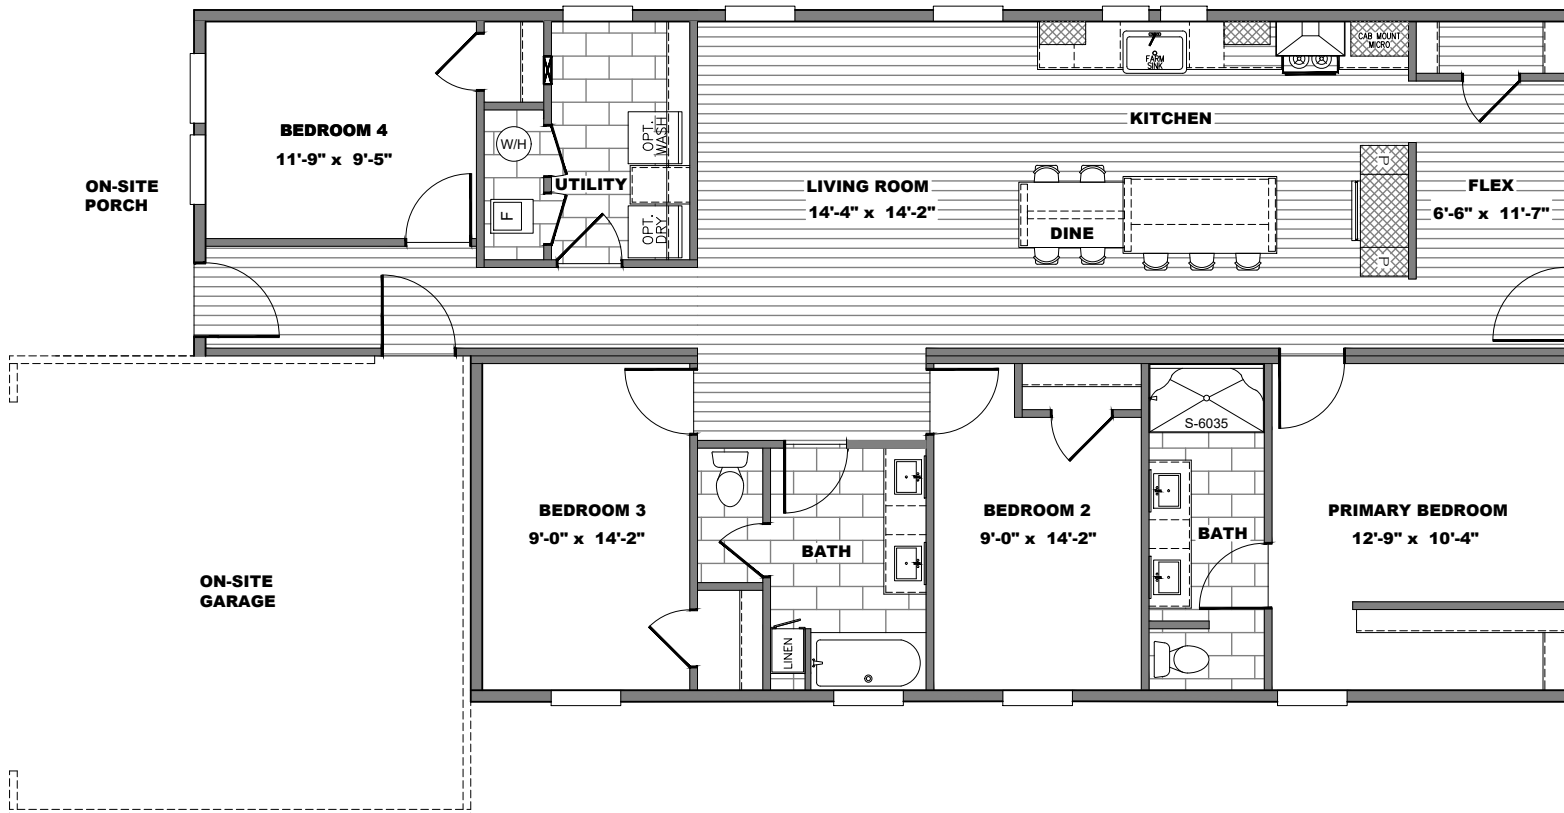


**FLOOR PLAN WITH 4TH BEDROOM
OPTION**

"CrossMod_Aspen-3260_R"

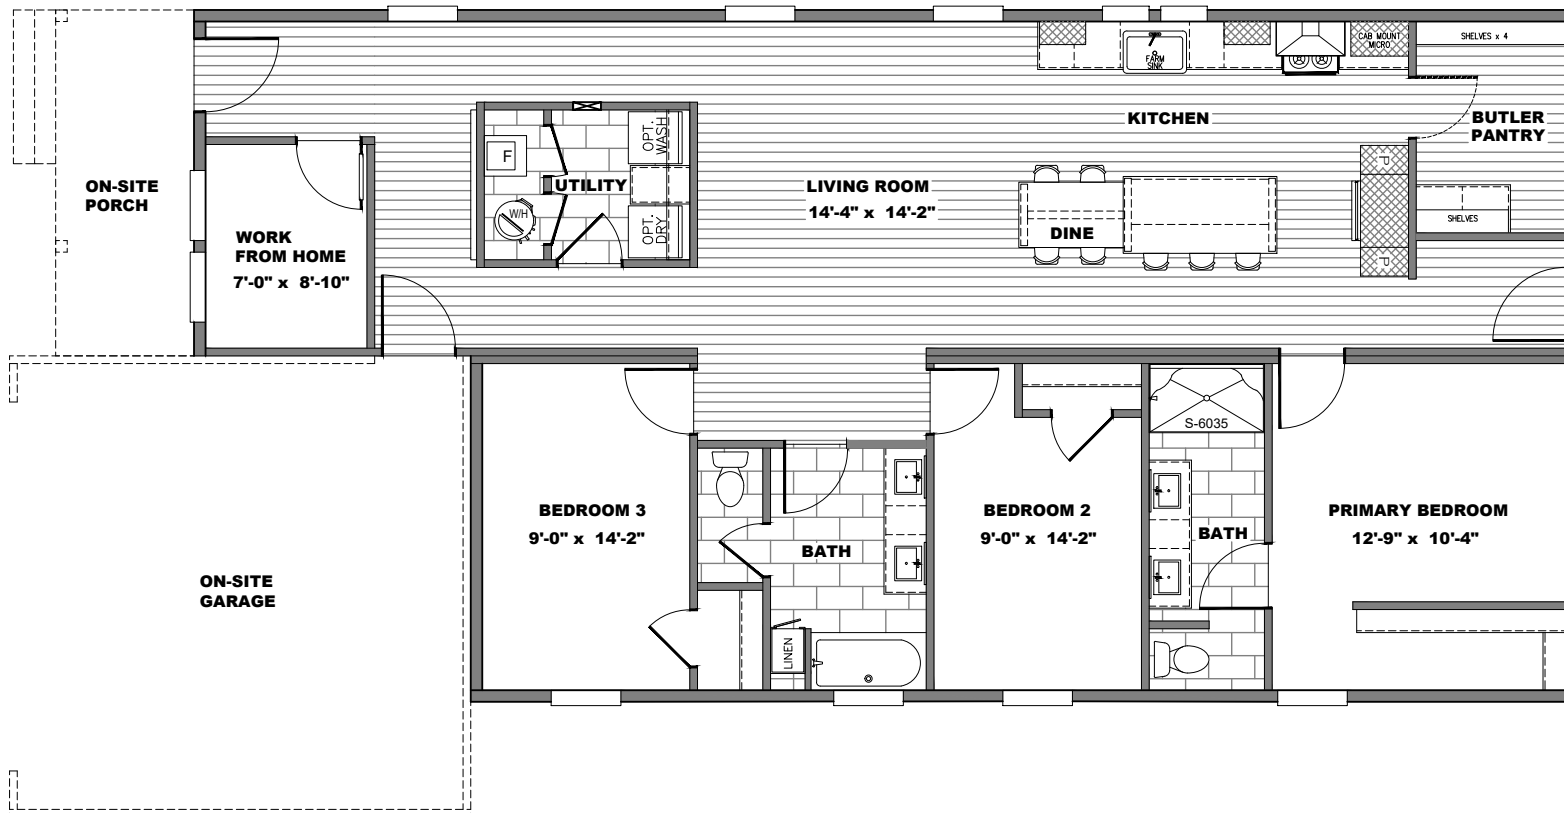

**FLOOR PLAN WITH BUTLER PANTRY
OPTION**

"CrossMod_Aspen-3260_R"

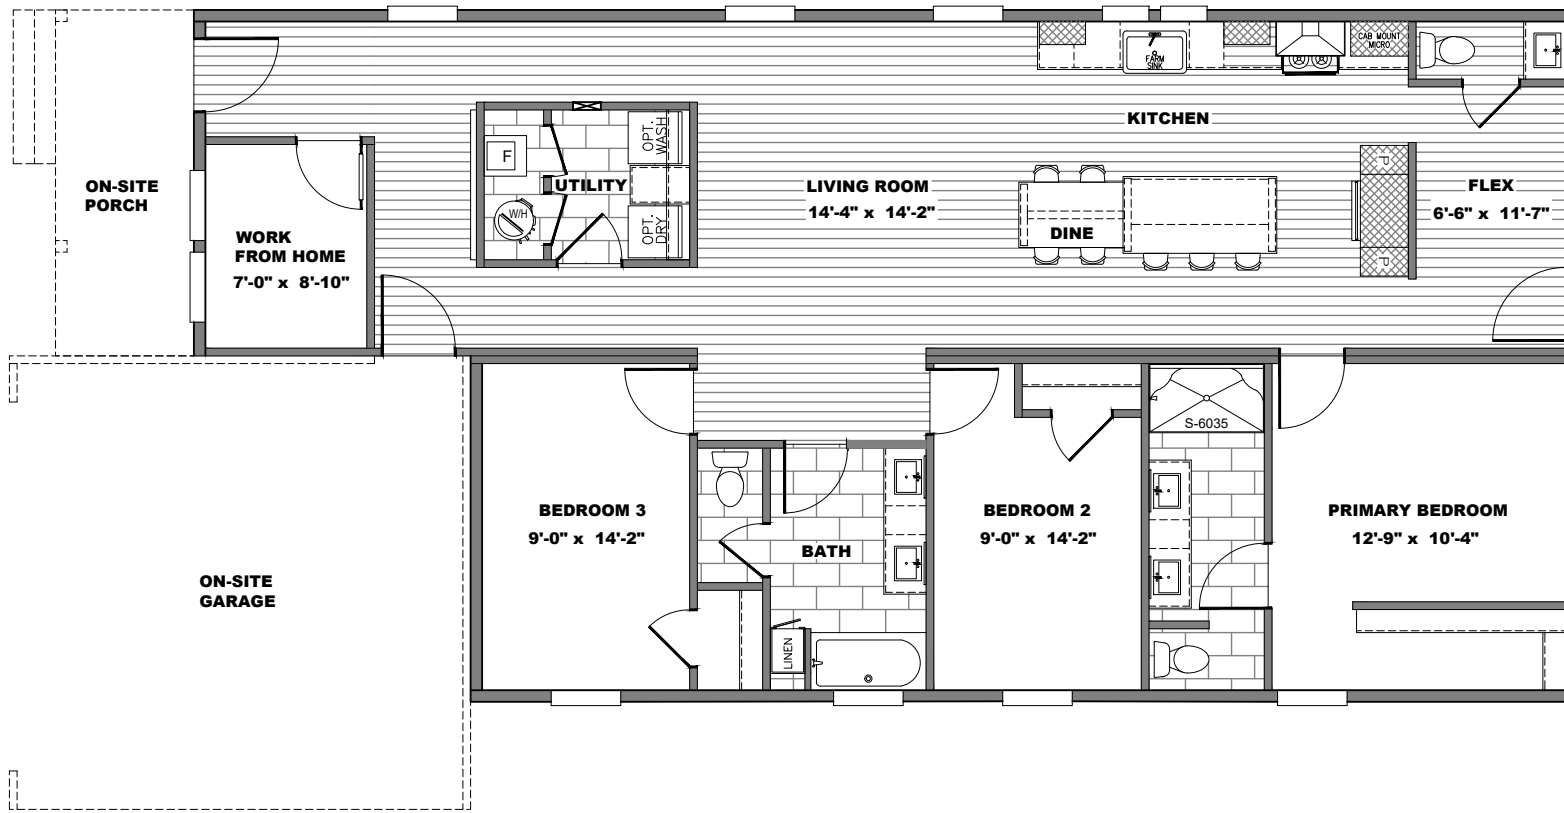

FLOOR PLAN WITH HALF BATH OPTION