



INDEX

A0.0	COVER SHEET
A1.0	FLOOR PLAN
A1.1	LIGHTING AND FLOOR REGISTER LAYOUT
A2.0	ELEVATIONS - STANDARD
A2.1	ELEVATIONS - OPTION
A3.0	INTERIOR DETAILS - KITCHEN
A3.1	INTERIOR DETAILS - KITCHEN
A3.2	INTERIOR DETAILS - BATHS
A3.3	INTERIOR DETAILS - MISC
A3.4	INTERIOR DETAILS - MISC
A4.0	SALES/IT PRINT
	SALES/IT
	SALES/IT 2
	SALES/IT 3


GENERAL NOTES

1. THIS PACKAGE IS INTENDED TO RELAY DESIGN INTENT AND IS NOT FOR CONSTRUCTION.
2. PLEASE CONTACT ANDY HUTSELL AT ANDY.HUTSELL@CLAYTONHOMES.COM WITH QUESTIONS REGARDING THESE DRAWINGS.


SYMBOLS AND ABBREVIATIONS

CLG	CEILING
DR	DOOR
EF	EXHAUST FAN
FLR	FLOOR
MNT	MOUNT
OPT	OPTIONAL
RAG	RETURN AIR GRILLE
SEP	STANDARD ELECTRIC PANEL
SGD	SLIDING GLASS DOOR


MODEL NAME CrossMod Hawthorne R		MODEL NO. CrossMod-3264-32-1 Hawthorne R		MODEL SQ. FT. 1,620	
FOOT SIZE 32' x 64'					
DATE PRINTED 9/26/2023					
SCALE N.T.S.					
PLAN NO. CrossMod-3264-32-1 Hawthorne R					
SHEET NAME COVER SHEET					
SHEET NO. A0.0.					

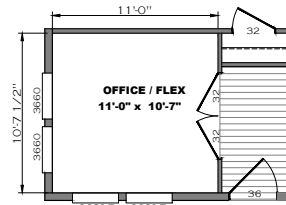

OFFICE / FLEX SPACE OPTION

 


HALF BATH OPTION

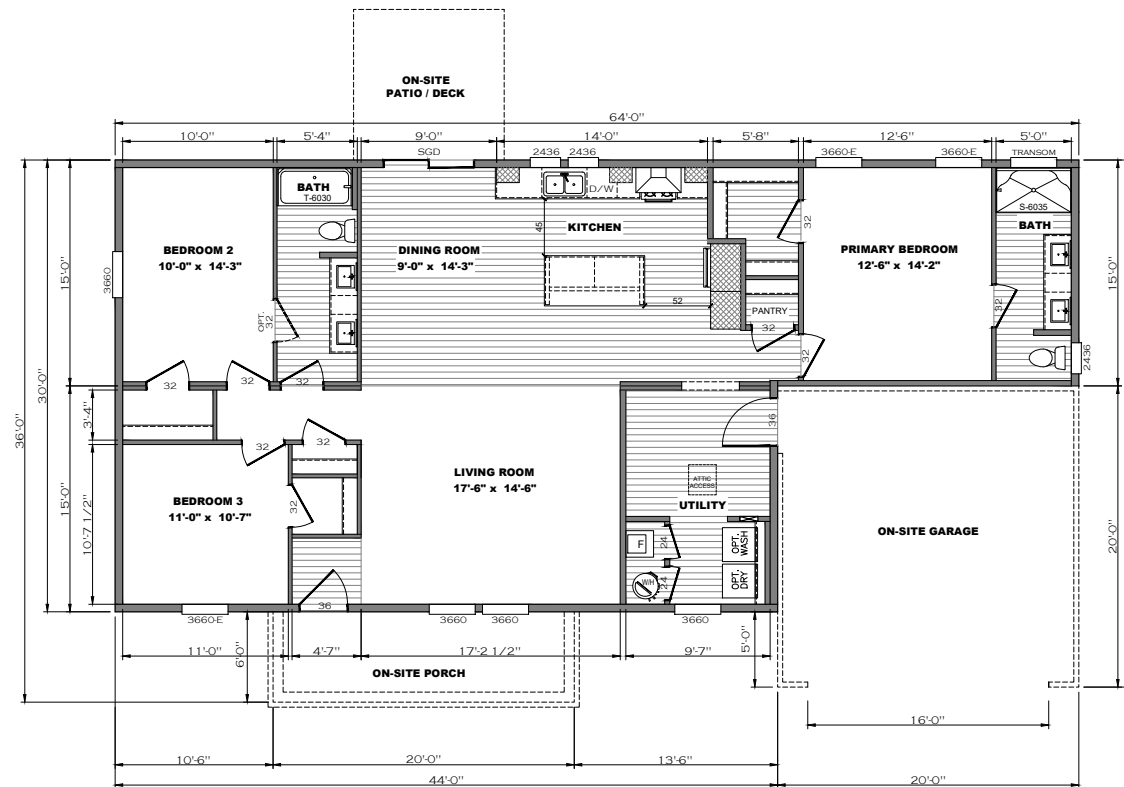

FLOOR PLAN

MODEL NAME	CrossMod Hawthorne_R
MODEL NO.	CrossMod-3264-32-1 Hawthorne_R
BOX SIZE	32' x 64'
MODEL SQ. FT.	1,620
DATE PRINTED	9/26/2023
SCALE	1/8"=1'
PLAN NO.	CrossMod-3264-32-1 Hawthorne_R
SHEET NAME	FLOOR PLAN
SHEET NO.	A1.0.

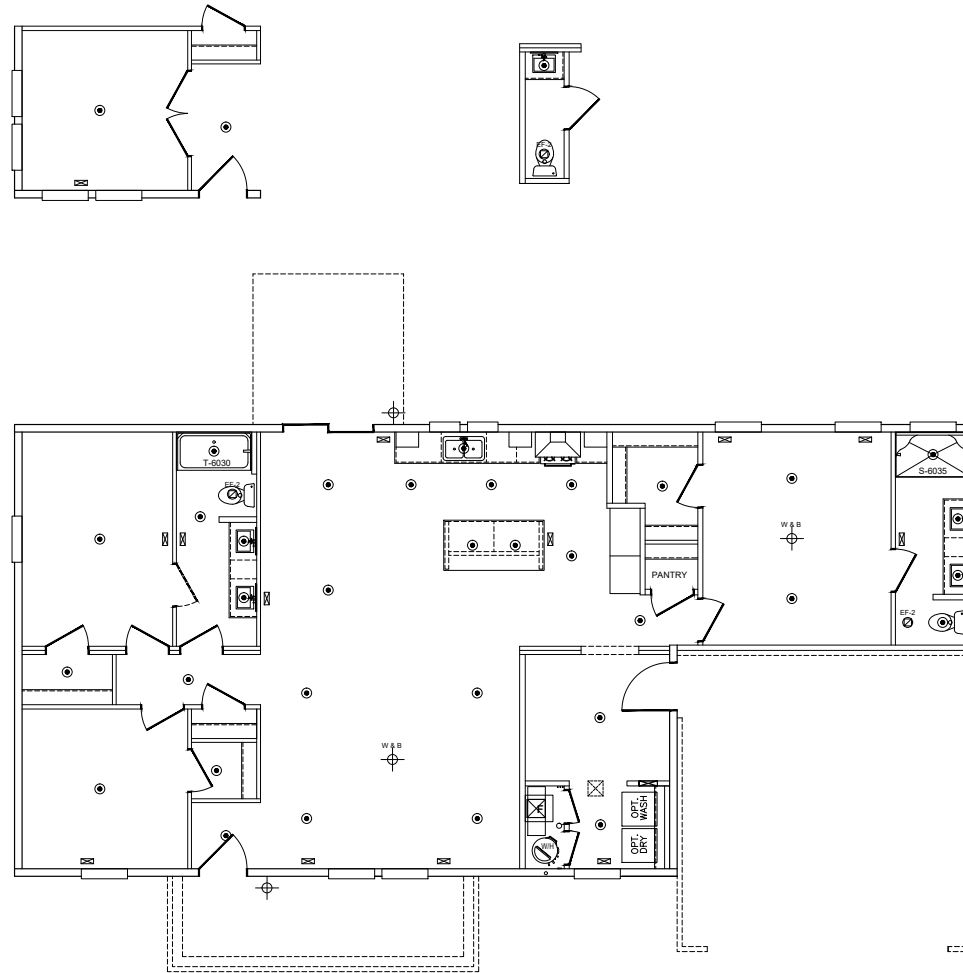


LIGHTING AND FLOOR REGISTER LAYOUT


SYMBOLS LEGEND	
	OPT. CEILING FAN or WIRE & BRACE
	WALL OR CEILING MNT FIXTURE
	CAN LIGHT
	BATH FAN
	HVAC REGISTER
	HVAC FURNACE
	WATER HEATER

NOTES:
1. ALL SYMBOLS MAY NOT BE APPLICABLE TO ALL PROJECTS.




MODEL NAME	CrossMod Hawthorne_R
MODEL NO.	CrossMod-3264-32-1 Hawthorne_R
BOX SIZE	32' x 64'
MODEL SQ. FT.	1,620
DATE PRINTED	9/26/2023
SCALE	1/8"=1'
PLAN NO.	CrossMod-3264-32-1 Hawthorne_R
SHEET NAME	ELEC. PLAN
SHEET NO.	A1.1.

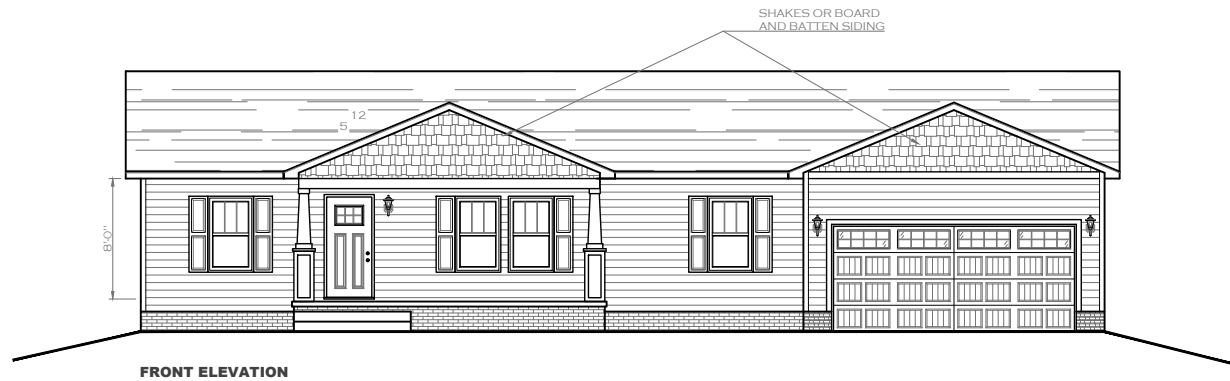


MODEL NAME	CrossMod Hawthorne R
MODEL NO.	CrossMod-3264-32-1 Hawthorne R
FOOT SIZE	32' x 64'
MODEL SQ. FT.	1,620
DATE PRINTED	9/26/2023
SCALE	1/8"=1'
PLAN NO.	CrossMod-3264-32-1 Hawthorne R
SHEET NAME	EXTERIOR ELEVATION
SHEET NO.	A2.0.

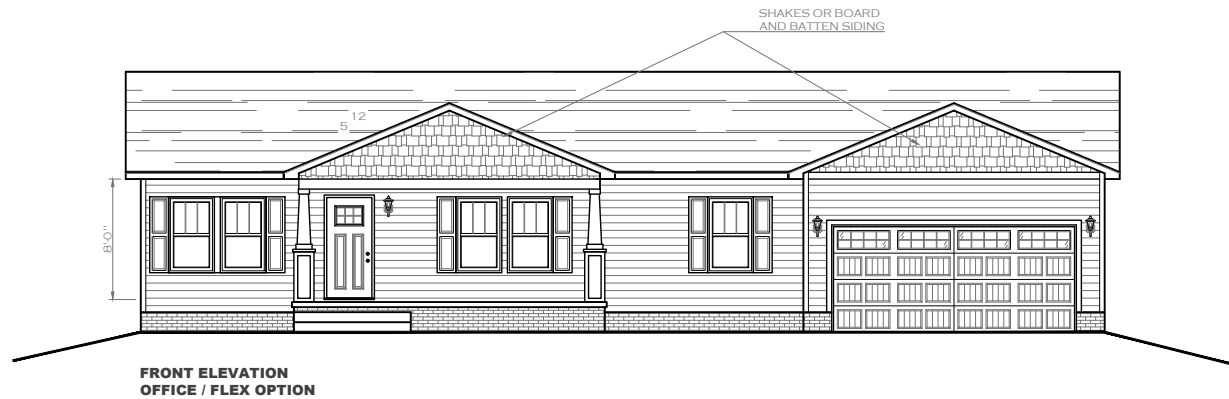


MODEL NAME	CrossMod Hawthorne R
MODEL NO.	CrossMod-3264-32-1 Hawthorne R
FOOT SIZE	32' x 64'
MODEL SQ. FT.	1,620
DATE PRINTED	9/26/2023
SCALE	1/8"=1'
PLAN NO.	CrossMod-3264-32-1 Hawthorne R
SHEET NAME	EXTERIOR ELEV. OPT.
SHEET NO.	A2.1.

 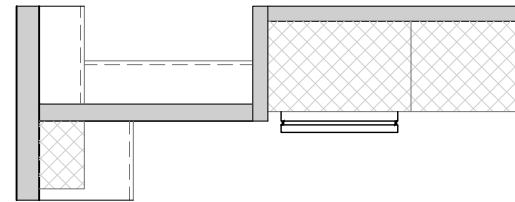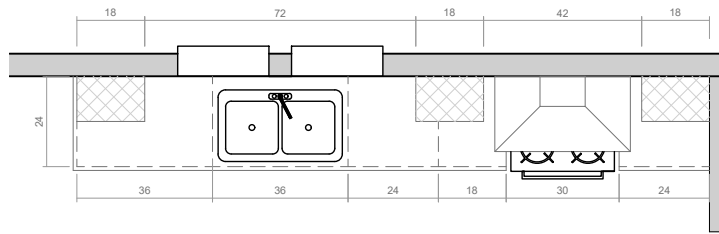

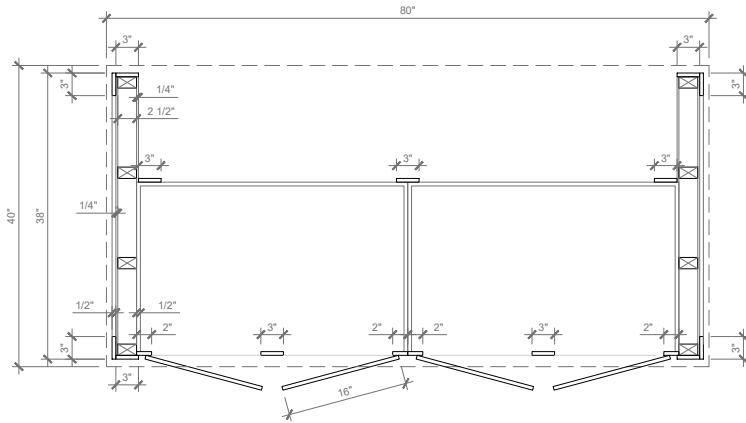

ISLAND PLAN/SECTION


$\frac{3}{4}'' = 1'-0''$

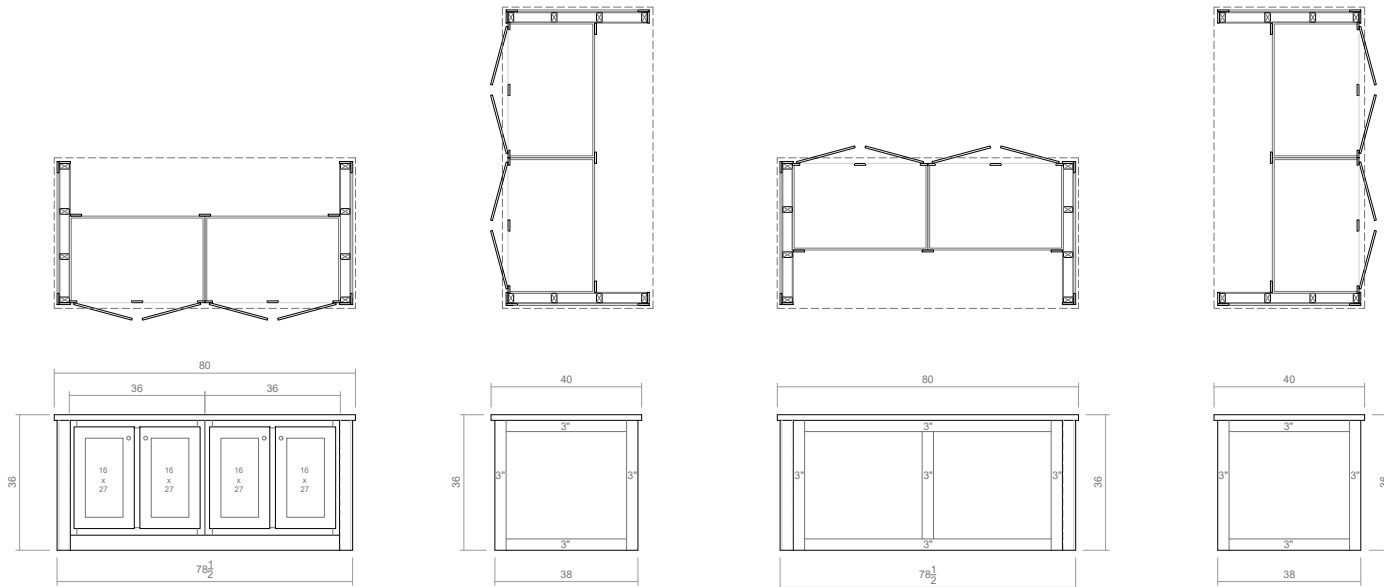

ISLAND ELEVATIONS

$\frac{3}{8}'' = 1'-0''$

MODEL NAME		CrossMod Hawthorne R
MODEL NO.		CrossMod-3264-32-1 Hawthorne R
FOOT SIZE		32' x 64'
MODEL SQ. FT.		1,620

 






DATE PRINTED
9/26/2023

SCALE
VARIES

PLAN NO.
CrossMod-3264-32-1 Hawthorne R

SHEET NAME
CABINETS
KITCHEN

SHEET NO.
A3.1.

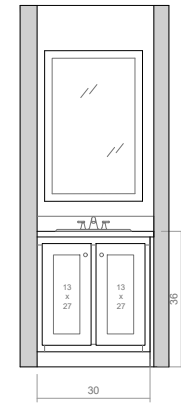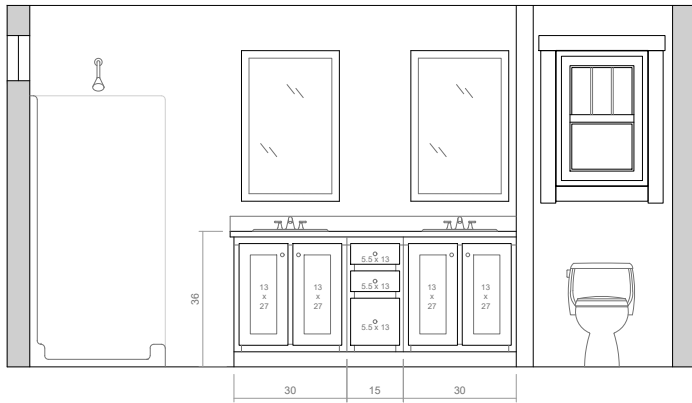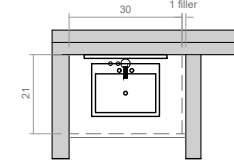
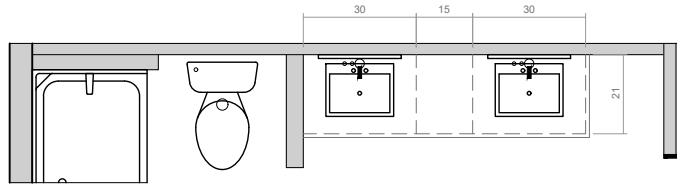
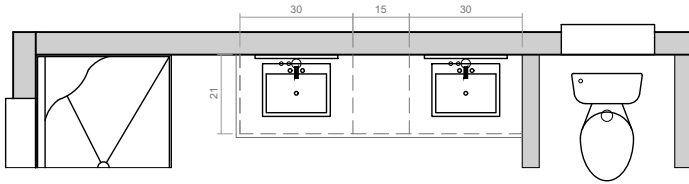


**PRIMARY BATH
VANITY ELEVATION**

**HALL BATH
VANITY ELEVATION**

**HALF BATH
VANITY ELEVATION**

		MODEL NAME CrossMod Hawthorne R	MODEL NO. CrossMod-3264-32-1 Hawthorne R	MODEL SQ. FT. 32' x 64'	1,620
DATE PRINTED 9/26/2023					
SCALE 3/8"=1'		UNLESS OTHERWISE NOTED			
PLAN NO. CrossMod-3264-32-1 Hawthorne R					
SHEET NAME CABINETS BATH					
SHEET NO. A3.2					

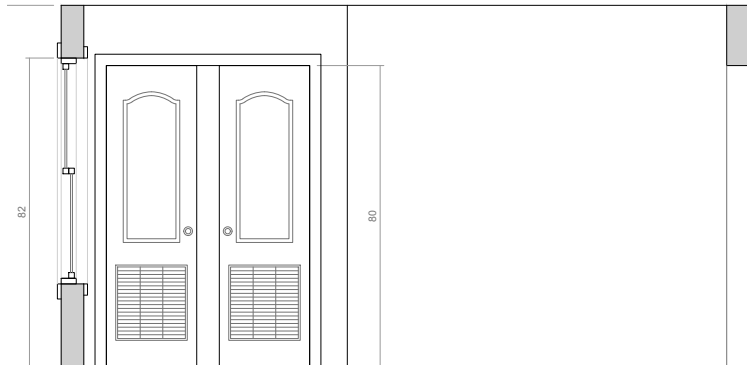
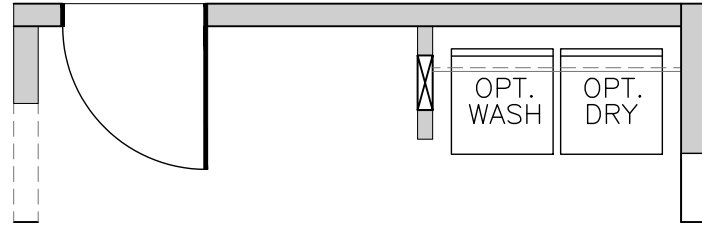
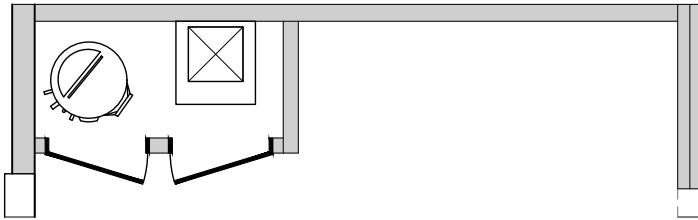


**INTERIOR ELEVATION @
UTILITY CLOSET**




**INTERIOR ELEVATION @
WASHER & DRYER**

MODEL NAME	CrossMod Hawthorne R
MODEL NO.	CrossMod-3264-32-1 Hawthorne R
FOOT SIZE	32' x 64'
MODEL SQ. FT.	1,620
DATE PRINTED	9/26/2023
SCALE	3/8"=1'
PLAN NO.	CrossMod-3264-32-1 Hawthorne R
SHEET NAME	MISC. DETAILS
SHEET NO.	A3.3.

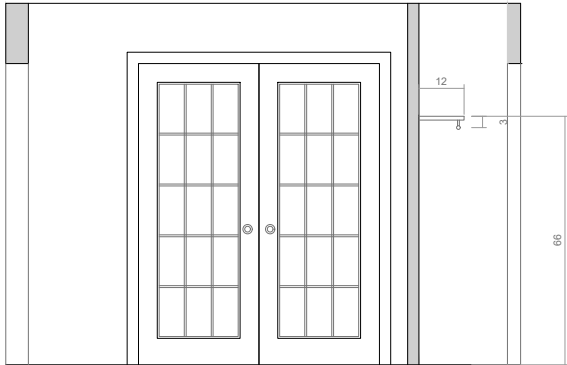 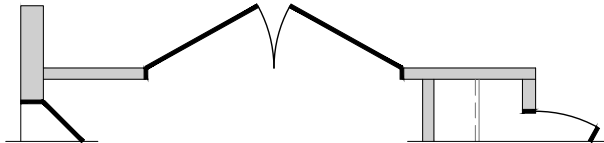


OFFICE / FLEX
ENTRANCE ELEVATION
(glass doors to be locally sourced)

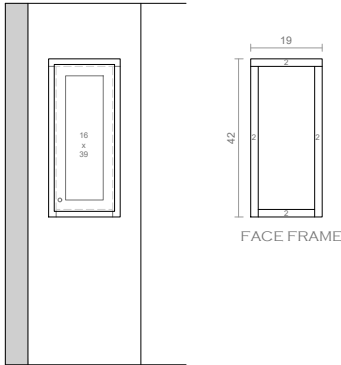


PROPOSED CABINET DOOR
COVER @ PANEL BOX
(NEEDS TO BE PROTOTYPED)


MODEL NAME	CrossMod Hawthorne R
MODEL NO.	CrossMod-3264-32-1 Hawthorne R
FOOT SIZE	32' x 64'
MODEL SQ. FT.	1,620
DATE PRINTED	9/26/2023
SCALE	3/8"=1'
PLAN NO.	CrossMod-3264-32-1 Hawthorne R
SHEET NAME	MISC. DETAILS
SHEET NO.	A3.4.

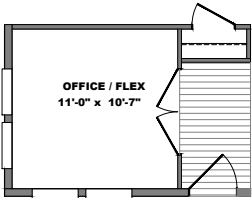

OFFICE / FLEX SPACE OPTION

 


HALF BATH OPTION

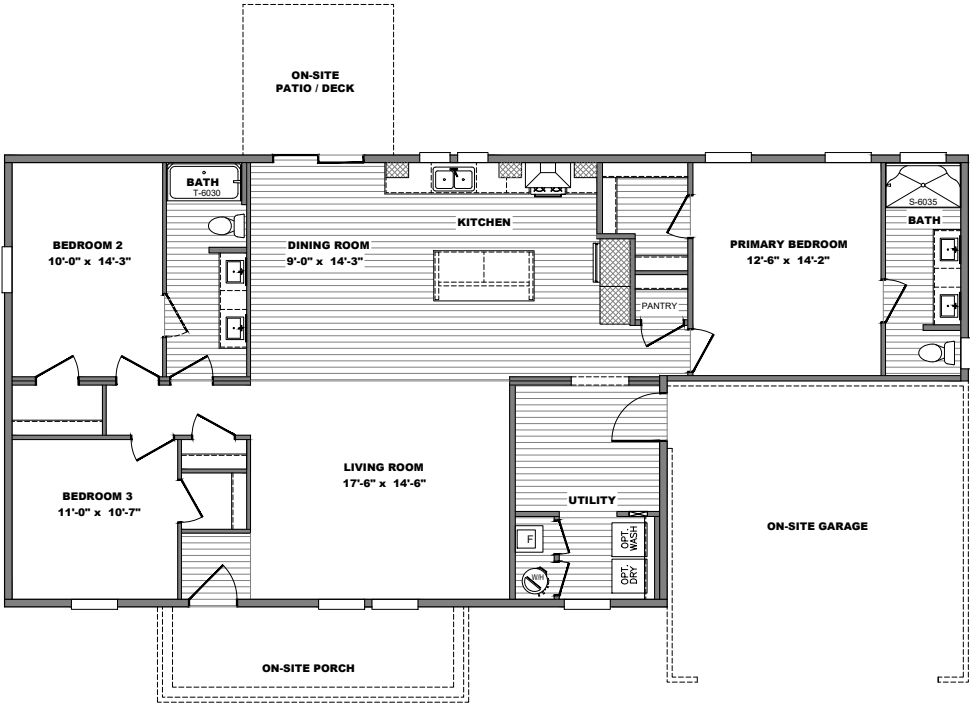


MODEL NAME	CrossMod Hawthorne_R
MODEL NO.	CrossMod-3264-32-1 Hawthorne_R
BOX SIZE	32' x 64'
MODEL SQ. FT.	1,620
DATE PRINTED	9/26/2023
SCALE	1/8"=1'
PLAN NO.	CrossMod-3264-32-1 Hawthorne_R
SHEET NAME	SALES/IT
SHEET NO.	A4.0.

"CrossMod_Hawthorne_R"

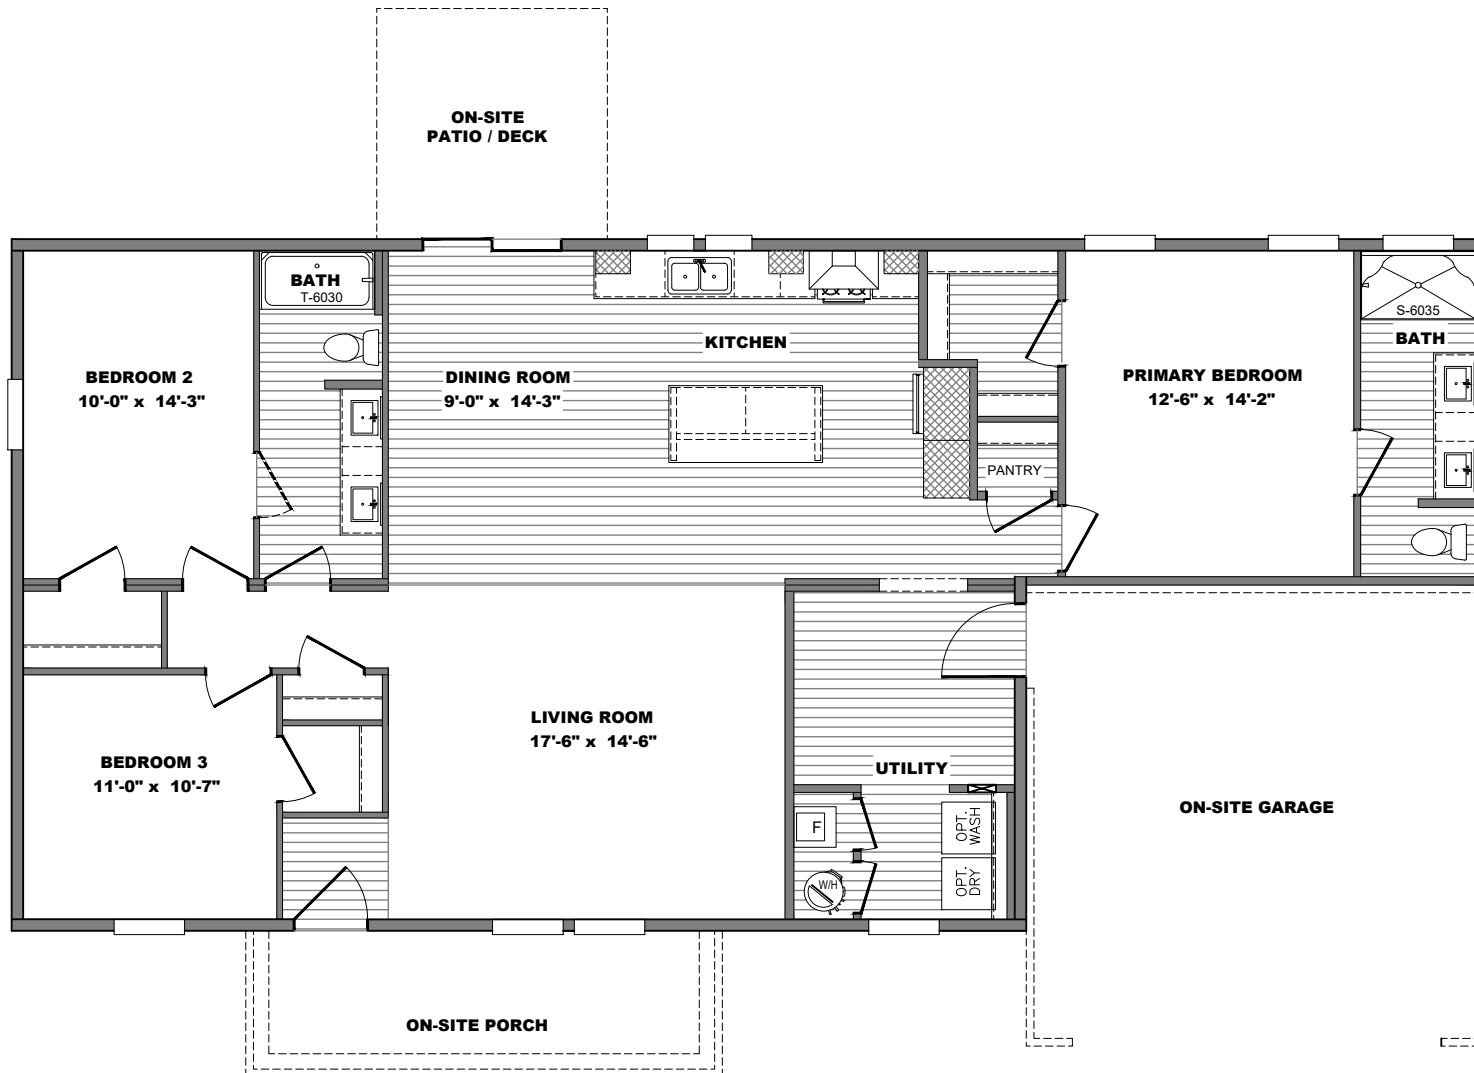


"CrossMod_Hawthorne_R"

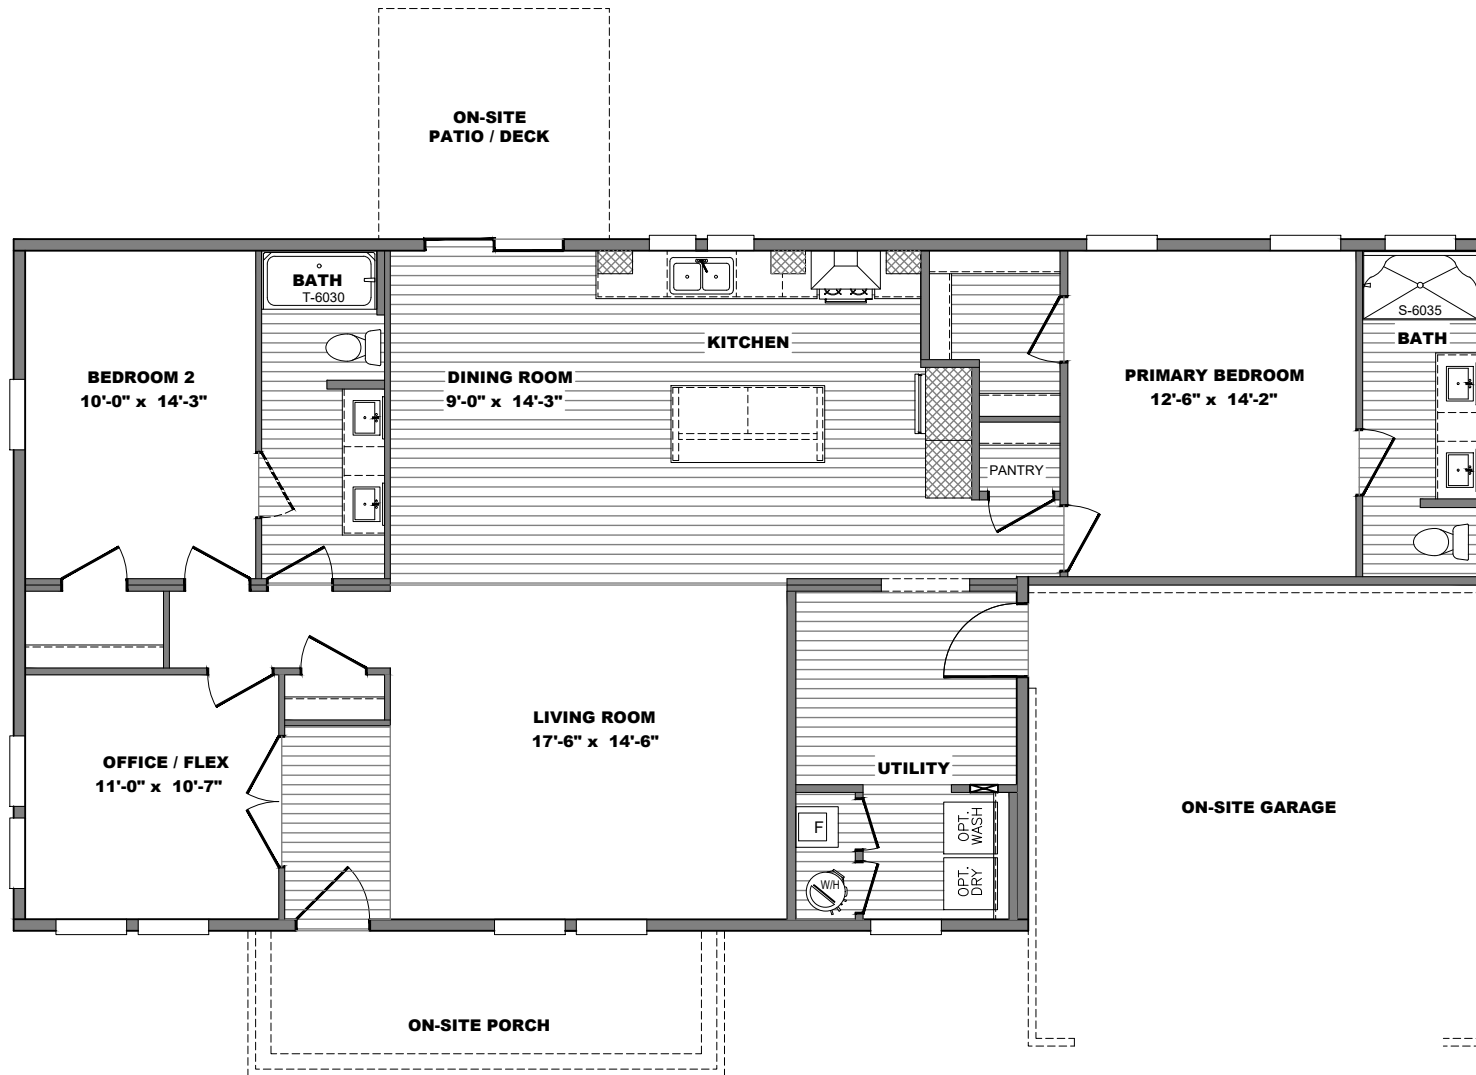

**FLOOR PLAN WITH OFFICE/FLEX
OPTION**

"CrossMod_Hawthorne_R"

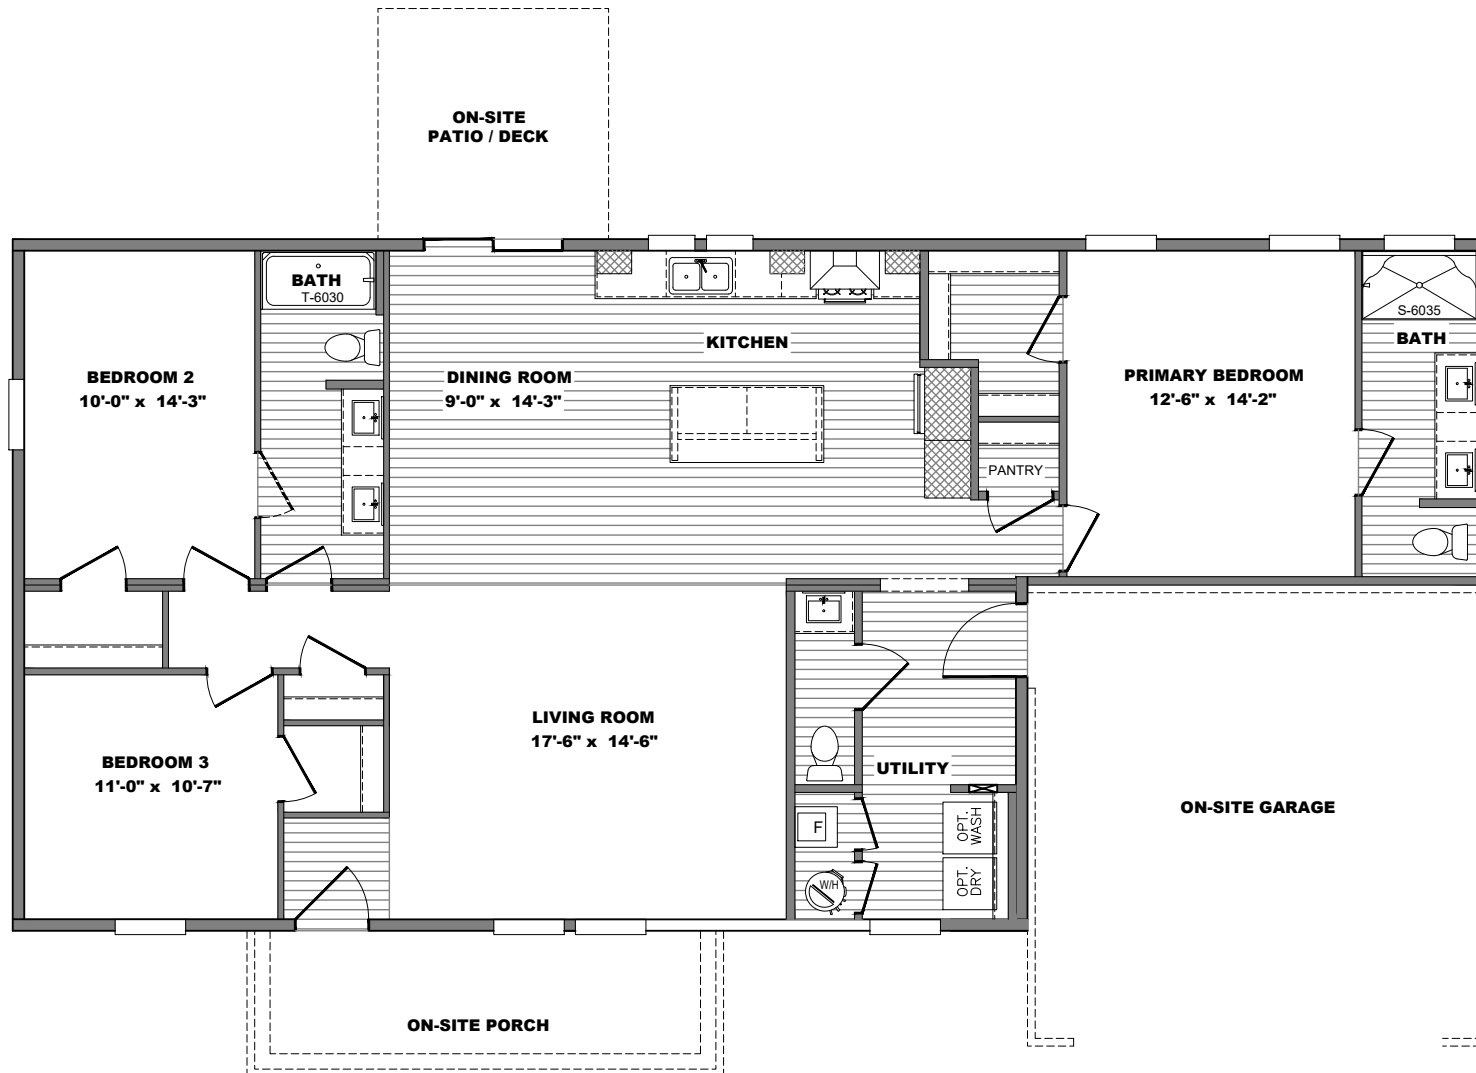

**FLOOR PLAN WITH HALF BATH
OPTION**



INDEX

A0.0	COVER SHEET
A1.0	FLOOR PLAN
A1.1	LIGHTING AND FLOOR REGISTER LAYOUT
A2.0	ELEVATIONS - STANDARD
A3.0	INTERIOR DETAILS - KITCHEN
A3.1	INTERIOR DETAILS - KITCHEN
A3.2	INTERIOR DETAILS - BATHS
A3.3	INTERIOR DETAILS - MISC
A4.0	SALES/IT PRINT
	SALES/IT


GENERAL NOTES

1. THIS PACKAGE IS INTENDED TO RELAY DESIGN INTENT AND IS NOT FOR CONSTRUCTION.
2. PLEASE CONTACT ANDY HUTSELL AT ANDY.HUTSELL@CLAYTONHOMES.COM WITH QUESTIONS REGARDING THESE DRAWINGS.

SYMBOLS AND ABBREVIATIONS


CLG	CEILING
DR	DOOR
EF	EXHAUST FAN
FLR	FLOOR
MNT	MOUNT
OPT	OPTIONAL
RAG	RETURN AIR GRILLE
SEP	STANDARD ELECTRIC PANEL
SGD	SLIDING GLASS DOOR

MODEL NAME	CrossMod Belmont R
MODEL NO.	CrossMod-3260-32-1 Belmont_R
FOOT SIZE	32' x 60'
MODEL SQ. FT.	1,620
DATE PRINTED	9/26/2023
SCALE	N.T.S.
PLAN NO.	CrossMod-3260-32-1 Belmont_R
SHEET NAME	COVER SHEET
SHEET NO.	A0.0.

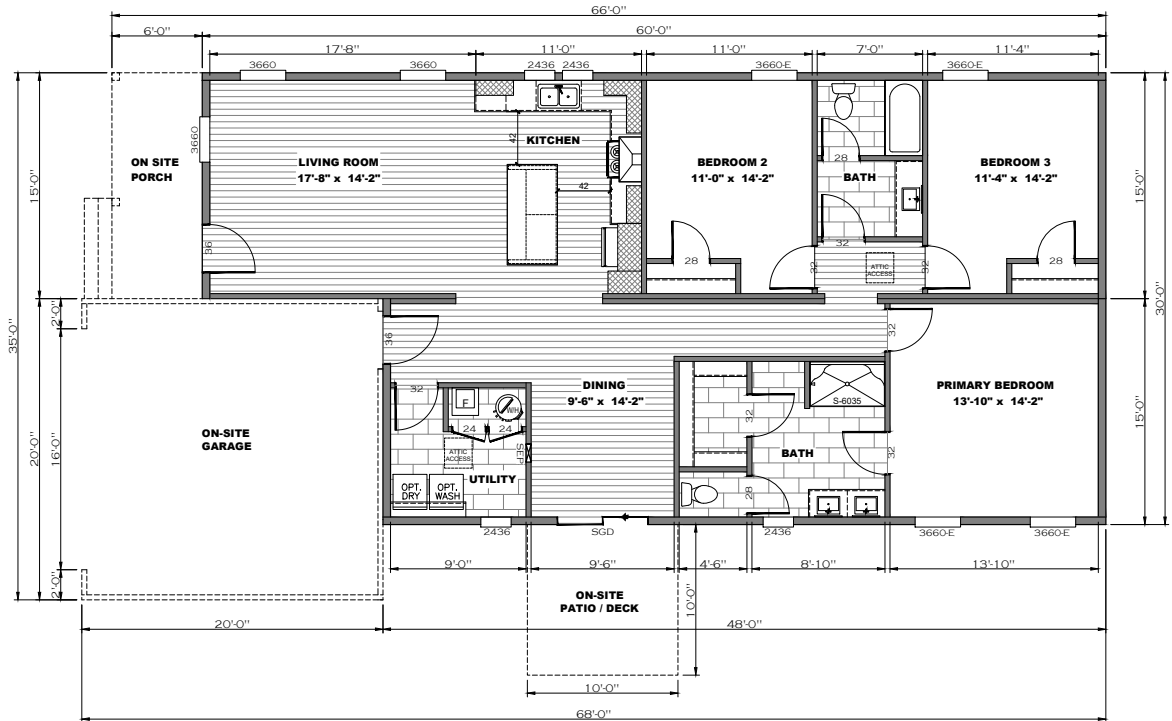

FLOOR PLAN

MODEL NAME	CrossMod Belmont R
MODEL NO.	CrossMod-3260-32-1 Belmont R
BOX SIZE	32' x 60'
MODEL SQ. FT.	1,620
DATE PRINTED	9/26/2023
SCALE	1/8"=1'
PLAN NO.	CrossMod-3260-32-1 Belmont R
SHEET NAME	FLOOR PLAN
SHEET NO.	A1.0.

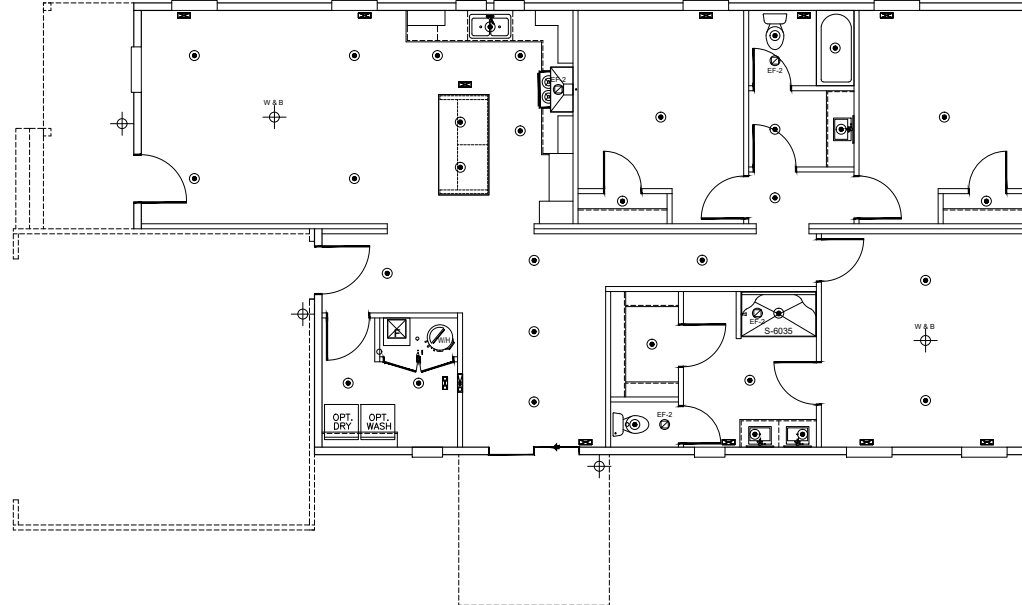

LIGHTING AND FLOOR REGISTER LAYOUT

SYMBOLS LEGEND	
	OPT. CEILING FAN or WIRE & BRACE
	WALL OR CEILING MNT FIXTURE
	CAN LIGHT
	BATH FAN
	HVAC REGISTER
	HVAC FURNACE
	WATER HEATER

NOTES:
1. ALL SYMBOLS MAY NOT BE APPLICABLE TO ALL PROJECTS.


MODEL NAME	CrossMod Belmont R
MODEL NO.	CrossMod-3260-32-1 Belmont_R
BOX SIZE	32' x 60'
MODEL SQ. FT.	1,620
DATE PRINTED	9/26/2023
SCALE	1/8"=1'
PLAN NO.	CrossMod-3260-32-1 Belmont_R
SHEET NAME	ELEC. PLAN
SHEET NO.	A1.1.




MENU HOMES




FRONT ELEVATION

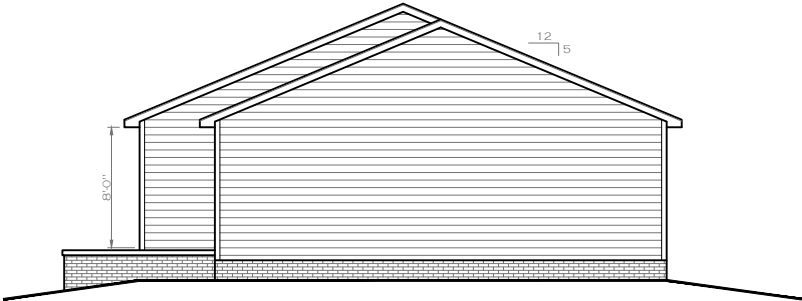

REAR ELEVATION

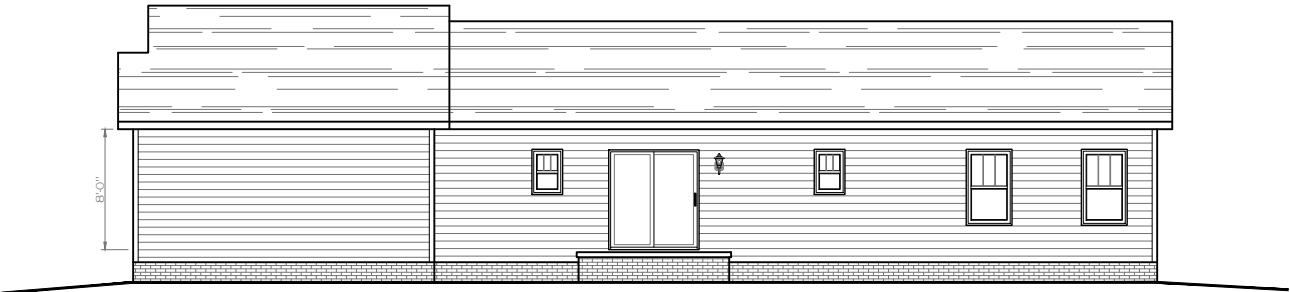


RIGHT SIDE ELEVATION

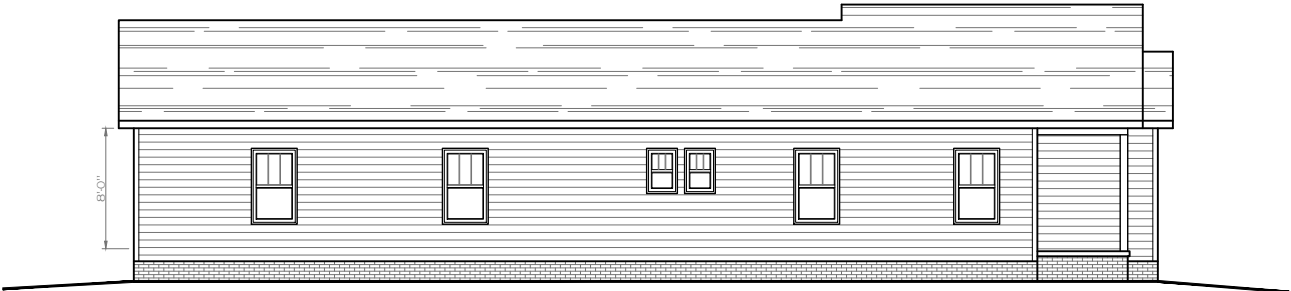


LEFT SIDE ELEVATION

MODEL NAME	CrossMod Belmont R	MODEL NO.	CrossMod-3260-32-1 Belmont_R	FOOT SIZE	32' x 60'	MODEL SQ. FT.	1,620
DATE PRINTED	9/26/2023						
SCALE	1/8"=1'						
PLAN NO.	CrossMod-3260-32-1_Belmont_R						
SHEET NAME	EXTERIOR ELEVATION						
SHEET NO.	A2.0.						

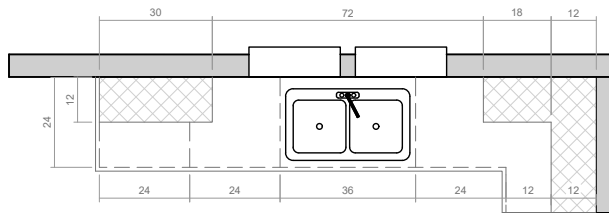


**KITCHEN ELEVATION @
SINK / DISHWASHER**

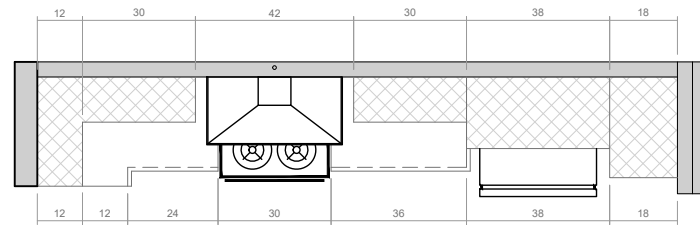


**KITCHEN ELEVATION @
OVEN / REFRIDGERATOR**

MODEL NAME	CrossMod Belmont R
MODEL NO.	CrossMod-3260-32-1 Belmont_R
FOOT SIZE	32' x 60'
MODEL SQ. FT.	1,620
DATE PRINTED	9/26/2023
SCALE	3/8"=1'
PLAN NO.	CrossMod-3260-32-1_Belmont_R
SHEET NAME	CABINETS KITCHEN
SHEET NO.	A3.0.

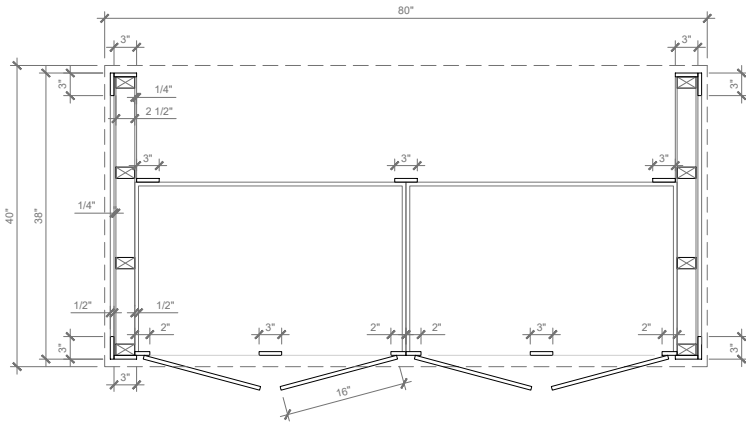

ISLAND PLAN/SECTION


$\frac{3}{4}'' = 1'-0''$

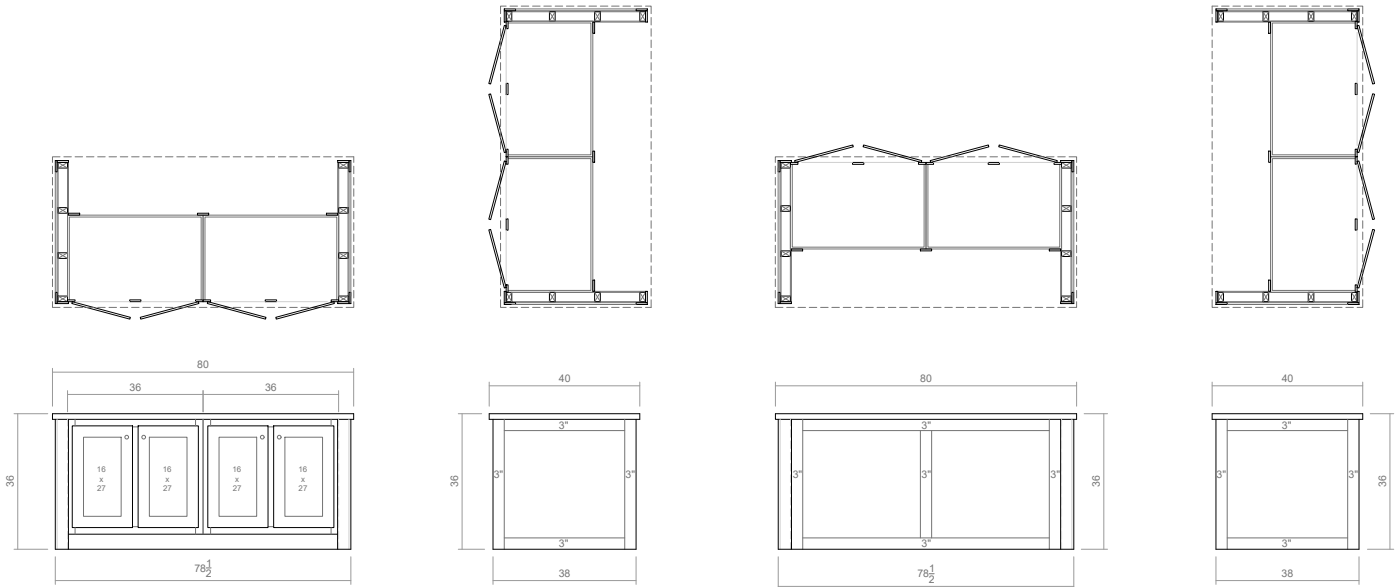


ISLAND ELEVATIONS

$\frac{3}{8}'' = 1'-0''$

MODEL NAME		CrossMod Belmont R	
MODEL NO.		CrossMod-3260-32-1 Belmont_R	
FOOT SIZE		32' x 60'	MODEL SQ. FT. 1,620
DATE PRINTED			
9/26/2023			
SCALE			
VARIES			
PLAN NO.			
CrossMod-3260-32-1_Belmont_R			
SHEET NAME			
CABINETS			
KITCHEN			
SHEET NO.			
A3.1.			




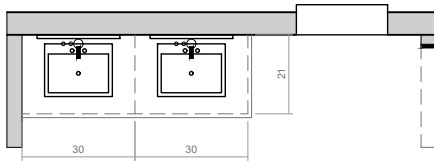


PRIMARY BATH ELEVATION

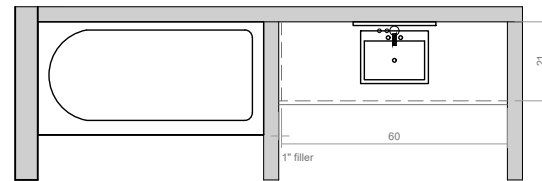

HALL BATH ELEVATION


MODEL NAME	CrossMod Belmont R
MODEL NO.	CrossMod-3260-32-1 Belmont_R
FOOT SIZE	32' x 60'
MODEL SQ. FT.	1,620
DATE PRINTED	9/26/2023
SCALE	3/8"=1'
PLAN NO.	CrossMod-3260-32-1_Belmont_R
SHEET NAME	CABINETS BATH
SHEET NO.	A3.2

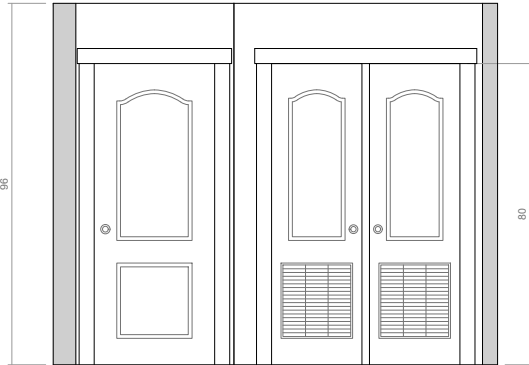 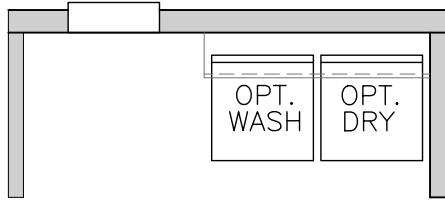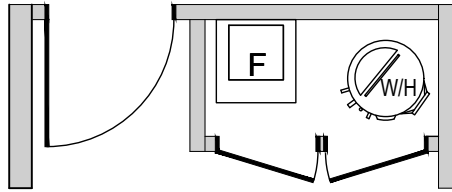

**INTERIOR ELEVATION @
UTILITY CLOSET**




**INTERIOR ELEVATION @
WASHER / DRYER**

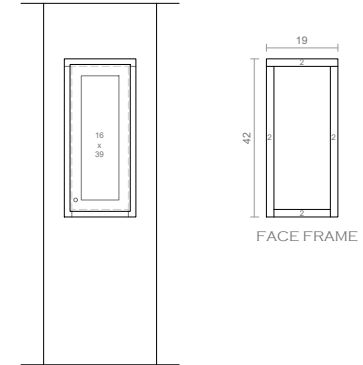

**PROPOSED CABINET DOOR
COVER @ PANEL BOX
(NEEDS TO BE PROTOTYPED)**

MODEL NAME	CrossMod Belmont R
MODEL NO.	CrossMod-3260-32-1 Belmont_R
FOOT SIZE	32' x 60'
MODEL SQ. FT.	1,620
DATE PRINTED	9/26/2023
SCALE	3/8"=1'
PLAN NO.	CrossMod-3260-32-1 Belmont_R
SHEET NAME	MISC. DETAILS
SHEET NO.	A3.3.

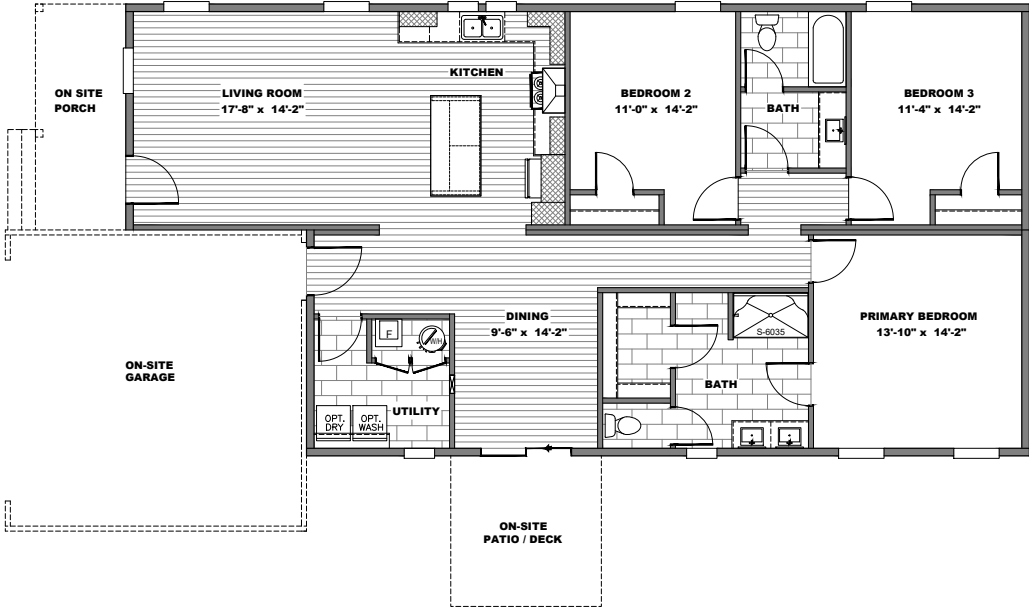

MODEL NAME		CrossMod Belmont R
MODEL NO.		CrossMod-3260-32-1 Belmont R
FOOT SIZE	MODEL SQ. FT.	32' x 60' 1,620
DATE PRINTED		
9/26/2023		
SCALE		
1/8"=1'		
PLAN NO.		
CrossMod-3260-32-1 Belmont R		
SHEET NAME		
SALES/IT		
SHEET NO.		
A4.0.		

"CrossMod_Belmont_R"

