



INDEX

A0.0	COVER SHEET
A1.0	FLOOR PLAN
A1.1	LIGHTING AND FLOOR REGISTER LAYOUT
A2.0	ELEVATIONS - STANDARD
A3.0	INTERIOR DETAILS - KITCHEN
A3.1	INTERIOR DETAILS - KITCHEN
A3.2	INTERIOR DETAILS - BATHS
A3.3	INTERIOR DETAILS - MISC
A4.0	SALES/IT PRINT SALES/IT


GENERAL NOTES

1. THIS PACKAGE IS INTENDED TO RELAY
DESIGN INTENT AND IS NOT FOR
CONSTRUCTION.
2. PLEASE CONTACT ANDY HUTSELL AT
ANDY.HUTSELL@CLAYTONHOMES.COM WITH
QUESTIONS REGARDING THESE DRAWINGS.

SYMBOLS AND ABBREVIATIONS


CLG	CEILING
DR	DOOR
EF	EXHAUST FAN
FLR	FLOOR
MNT	MOUNT
OPT	OPTIONAL
RAG	RETURN AIR GRILLE
SEP	STANDARD ELECTRIC PANEL
SGD	SLIDING GLASS DOOR

MODEL NAME	CrossMod Keeneland R
MODEL NO.	CrossMod-3258-32-1 Keeneland R
FOOT SIZE	32' x 58'
MODEL SQ. FT.	1,635
DATE PRINTED	9/28/2023
SCALE	N.T.S.
PLAN NO.	CrossMod-3258-32-1 Keeneland R
SHEET NAME	COVER SHEET
SHEET NO.	A0.0.

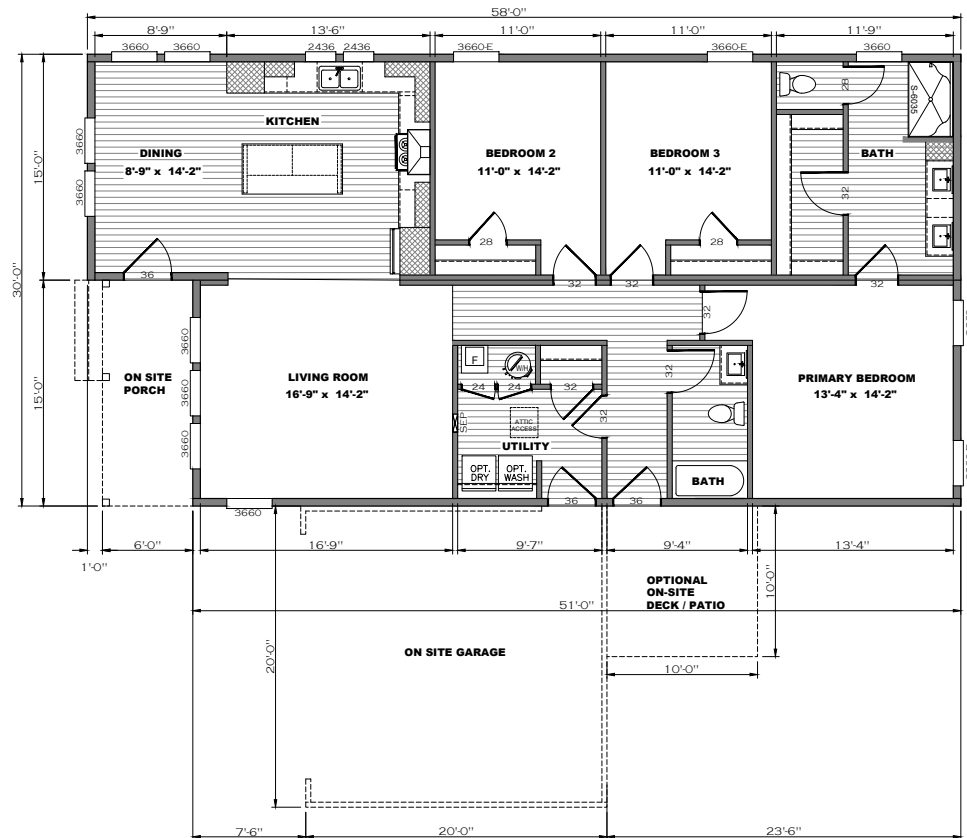

FLOOR PLAN

MODEL NAME	CrossMod_Keenland_R
MODEL NO.	CrossMod-3258-32-1_Keenland_R
BOX SIZE	32' x 58'
MODEL SQ. FT.	1,635
DATE PRINTED	9/28/2023
SCALE	1/8"=1'
PLAN NO.	CrossMod-3258-32-1_Keenland_R
SHEET NAME	FLOOR PLAN
SHEET NO.	A1.0.

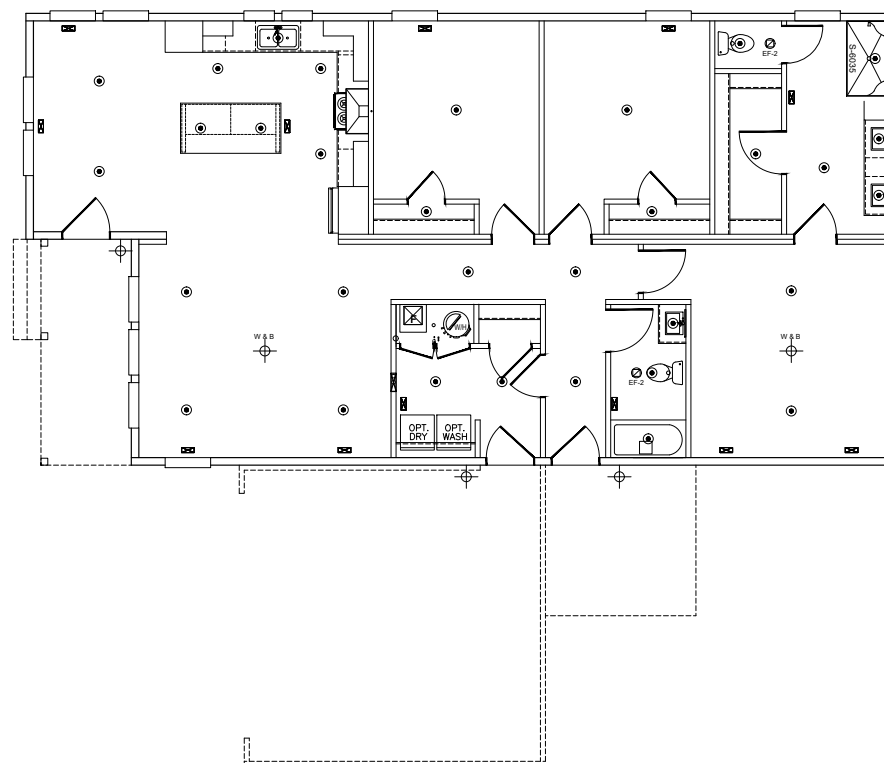

SYMBOLS LEGEND	
	OPT. CEILING FAN or WIRE & BRACE
	WALL OR CEILING MNT FIXTURE
	CAN LIGHT
	BATH FAN
	HVAC REGISTER
	HVAC FURNACE
	WATER HEATER

MODEL NAME		CrossMod Keeneland R
MODEL NO.		CrossMod-3258-32-1 Keeneland R
BOX SIZE	MODEL SQ. FT.	
32" x 58"	16.35	
DATE PRINTED		
9/28/2023		
SCALE		
1/8"=1'		
PLAN NO.		
CrossMod-3258-32-1 Keeneland R		
SHEET NAME		
ELEC. PLAN		
SHEET NO.		
A1.1.		



MENU HOMES



FRONT ELEVATION



REAR ELEVATION




RIGHT SIDE ELEVATION




LEFT SIDE ELEVATION

MODEL NAME	CrossMod_Keeneland_R
MODEL NO.	CrossMod-3258-32-1_Keeneland_R
FOOT SIZE	32' x 58'
MODEL SQ. FT.	1,635
DATE PRINTED	9/28/2023
SCALE	1/8"=1'
PLAN NO.	CrossMod-3258-32-1_Keeneland_R
SHEET NAME	EXTERIOR ELEVATION
SHEET NO.	A2.0.

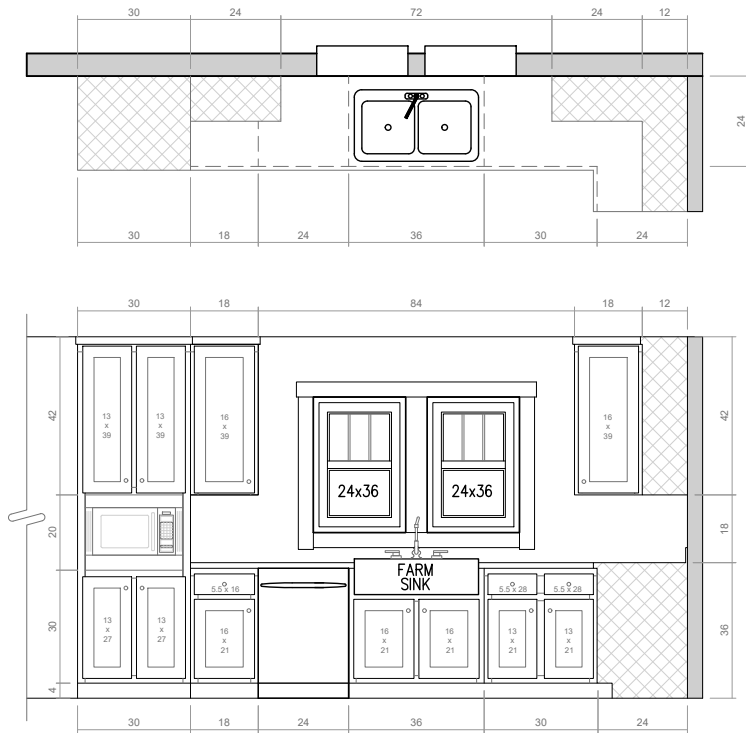


**KITCHEN ELEVATION @
SINK / DISHWASHER**

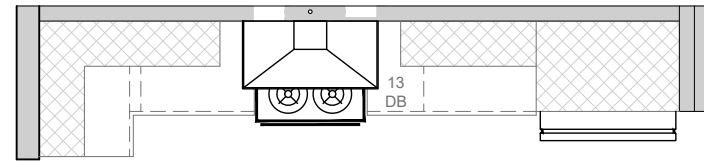


**KITCHEN ELEVATION @
OVEN / REFRIDGERATOR**

MODEL NAME	CrossMod Keenland R
MODEL NO.	CrossMod-3258-32-1 Keenland_R
FOOT SIZE	32' x 58'
MODEL SQ. FT.	1,635
DATE PRINTED	9/28/2023
SCALE	3/8"=1'
PLAN NO.	CrossMod-3258-32-1 Keenland_R
SHEET NAME	CABINETS KITCHEN
SHEET NO.	A3.0.

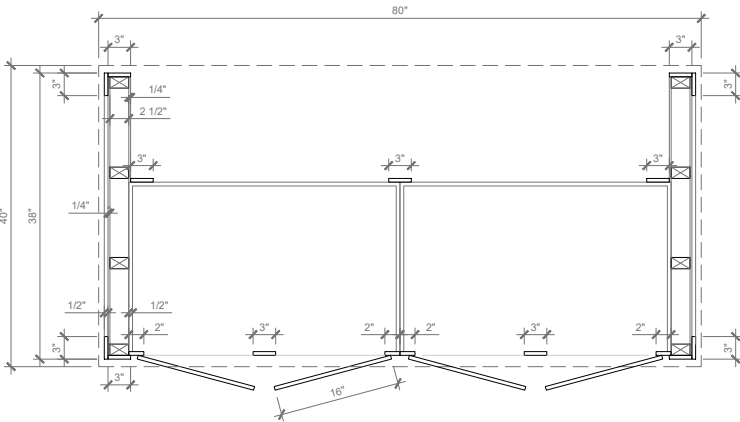

ISLAND PLAN/SECTION


$\frac{3}{4}'' = 1'-0''$

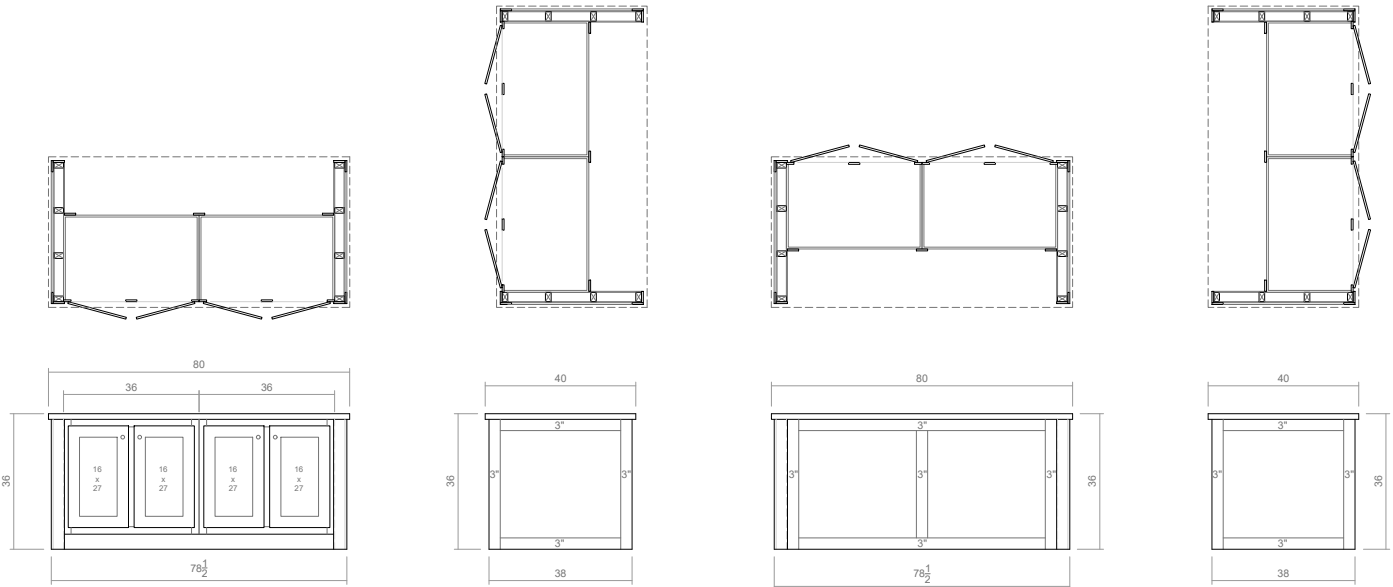



ISLAND ELEVATIONS

$\frac{3}{8}'' = 1'-0''$

MODEL NAME	CrossMod Keeneland R
MODEL NO.	CrossMod-3258-32-1 Keeneland R
FOOT SIZE	32' x 58'
MODEL SIZE FT.	1.635
DATE PRINTED	9/28/2023
SCALE	VARIES
PLAN NO.	CrossMod-3258-32-1 Keeneland R
SHEET NAME	CABINETS
SHEET NO.	KITCHEN
SHEET NO.	A3.1.

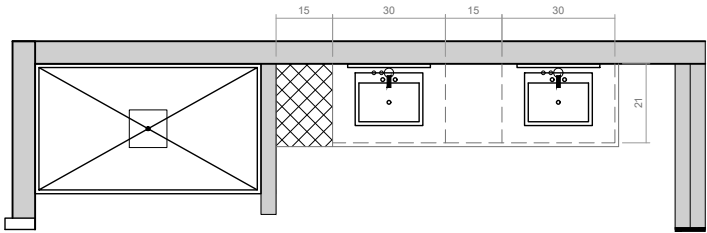


**PRIMARY BATH
VANITY ELEVATION**

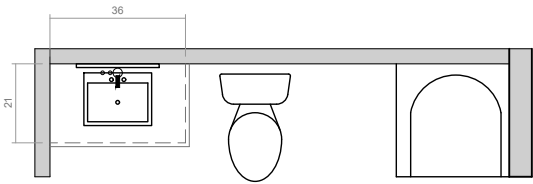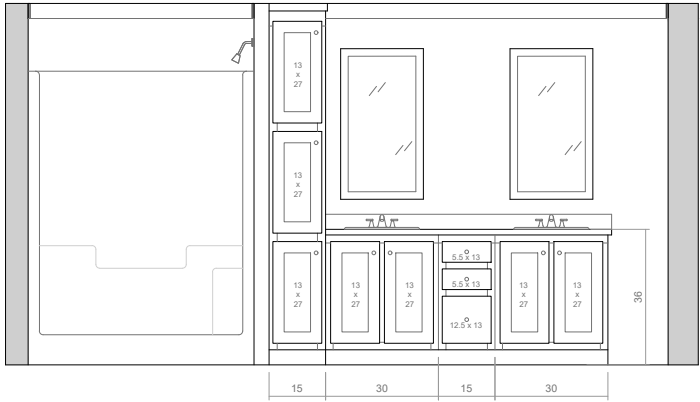



**HALL BATHROOM
VANITY ELEVATION**






MODEL NAME	CrossMod Keeneland R
MODEL NO.	CrossMod-3258-32-1 Keeneland R
FOOT SIZE	32' x 58'
MODEL SIZE	1,635
DATE PRINTED	9/28/2023
SCALE	3/8"=1'
PLAN NO.	CrossMod-3258-32-1 Keeneland R
SHEET NAME	CABINETS BATH
SHEET NO.	A3.2

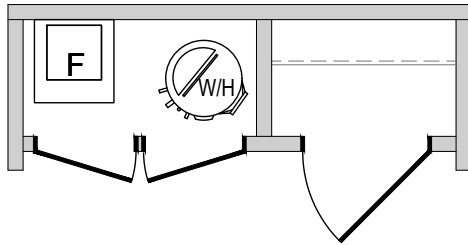

**INTERIOR ELEVATION @
UTILITY CLOSET**

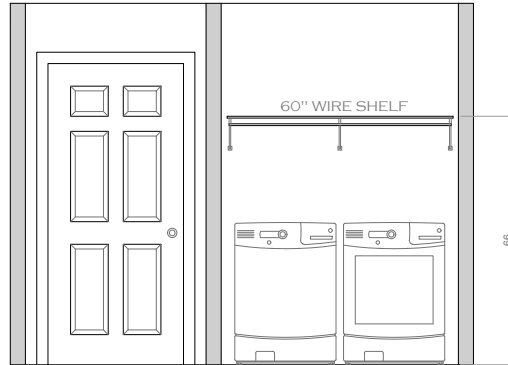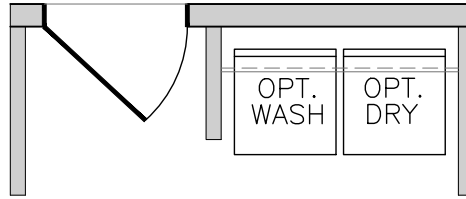


**INTERIOR ELEVATION @
WASHER / DRYER**

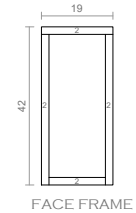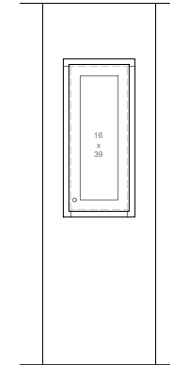 

FACE FRAME

**PROPOSED CABINET DOOR
COVER @ PANEL BOX
(NEEDS TO BE PROTOTYPED)**

MODEL NAME	CrossMod Keeneland R
MODEL NO.	CrossMod-3258-32-1 Keeneland R
BOX SIZE	32' x 58'
MODEL SQ. FT.	1,635
DATE PRINTED	9/28/2023
SCALE	3/8"=1'
PLAN NO.	CrossMod-3258-32-1 Keeneland R
SHEET NAME	MISC. DETAILS
SHEET NO.	A3.3.

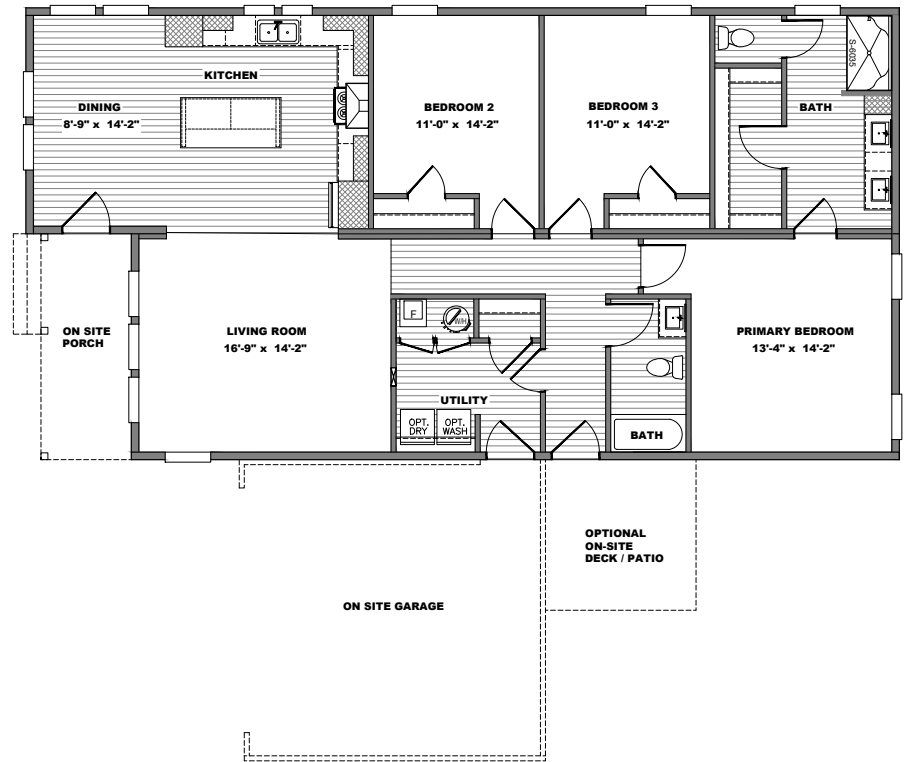

MODEL NAME	CrossMod Keenland_R
MODEL NO.	CrossMod-3258-32-1 Keenland_R
BOX SIZE	32' x 58'
MODEL SQ. FT.	1,635
DATE PRINTED	9/28/2023
SCALE	1/8"=1'
PLAN NO.	CrossMod-3258-32-1 Keenland_R
SHEET NAME	SALES/LIT
SHEET NO.	A4.0.

"CrossMod_Keeneland_R"

