



INDEX

A0.0	COVER SHEET
A1.0	FLOOR PLAN
A1.1	LIGHTING AND FLOOR REGISTER LAYOUT
A2.0	ELEVATIONS - STANDARD
A2.1	ELEVATIONS - OPTIONS
A3.0	INTERIOR DETAILS - KITCHEN
A3.1	INTERIOR DETAILS - KITCHEN
A3.2	INTERIOR DETAILS - BATHS
A3.3	INTERIOR DETAILS - MISC
A4.0	SALESLIT PRINT
	SALESLIT
	SALESLIT (2)
	SALESLIT (3)
	SALESLIT (4)




GENERAL NOTES

1. THIS PACKAGE IS INTENDED TO RELAY DESIGN INTENT AND IS NOT FOR CONSTRUCTION.
2. PLEASE CONTACT ANDY HUTSELL AT ANDY.HUTSELL@CLAYTONHOMES.COM WITH QUESTIONS REGARDING THESE DRAWINGS.


SYMBOLS AND ABBREVIATIONS

CLG	CEILING
DR	DOOR
EF	EXHAUST FAN
FLR	FLOOR
MNT	MOUNT
OPT	OPTIONAL
RAG	RETURN AIR GRILLE
SEP	STANDARD ELECTRIC PANEL
SGD	SLIDING GLASS DOOR

MODEL NAME	CrossMod Magnolia_R
MODEL NO.	CrossMod-3258-32-2 Magnolia_R
MODEL SIZE	32' x 58'
MODEL SQ. FT.	1,635
DATE PRINTED	9/28/2023
SCALE	N.T.S.
PLAN NO.	CrossMod-3258-32-2 Magnolia_R
SHEET NAME	COVER SHEET
SHEET NO.	A0.0.

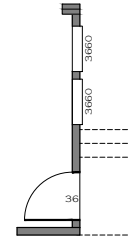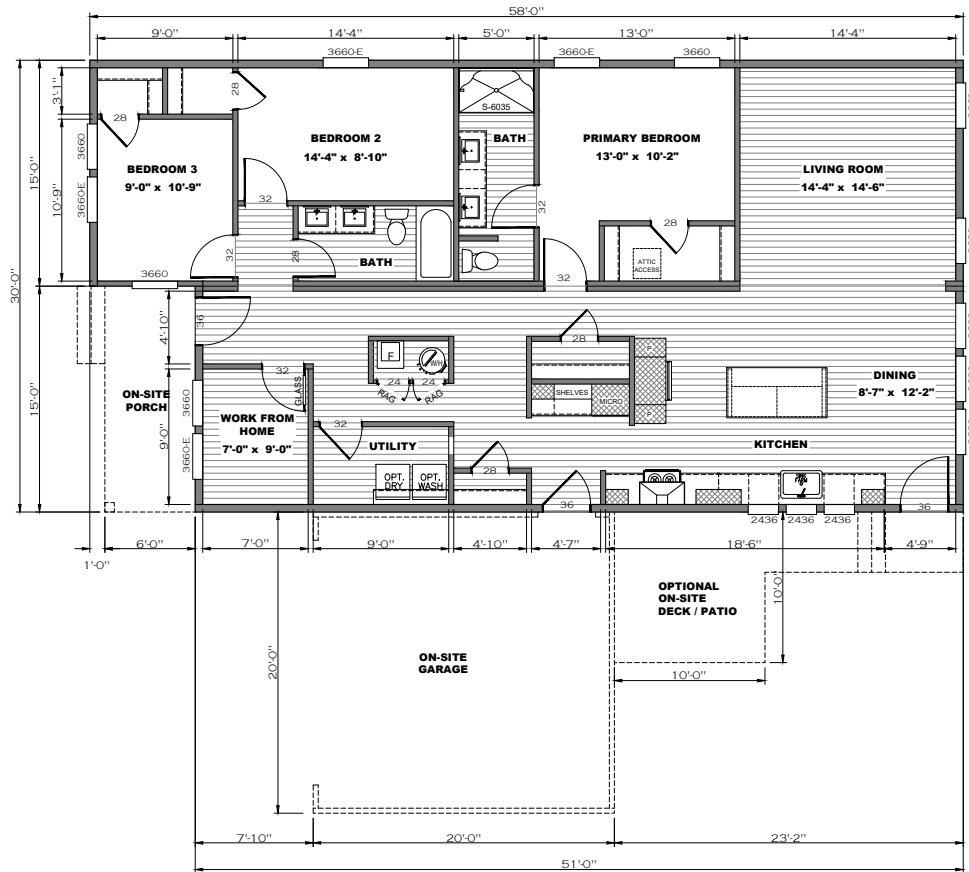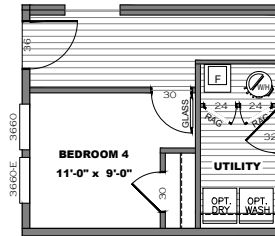

MODEL NAME CrossMod Magnolia_R	
MODEL NO. CrossMod-3258-32-2 Magnolia_R	
BOX SIZE 32" x 58"	MODEL SQ. FT. 1 635
DATE PRINTED 9/28/2023	
SCALE 1/8"=1'	
*UNLESS OTHERWISE NOTED	
PLAN NO. CrossMod-3258-32-2 Magnolia_R	
SHEET NAME FLOOR PLAN	
SHEET NO. A1.0.	

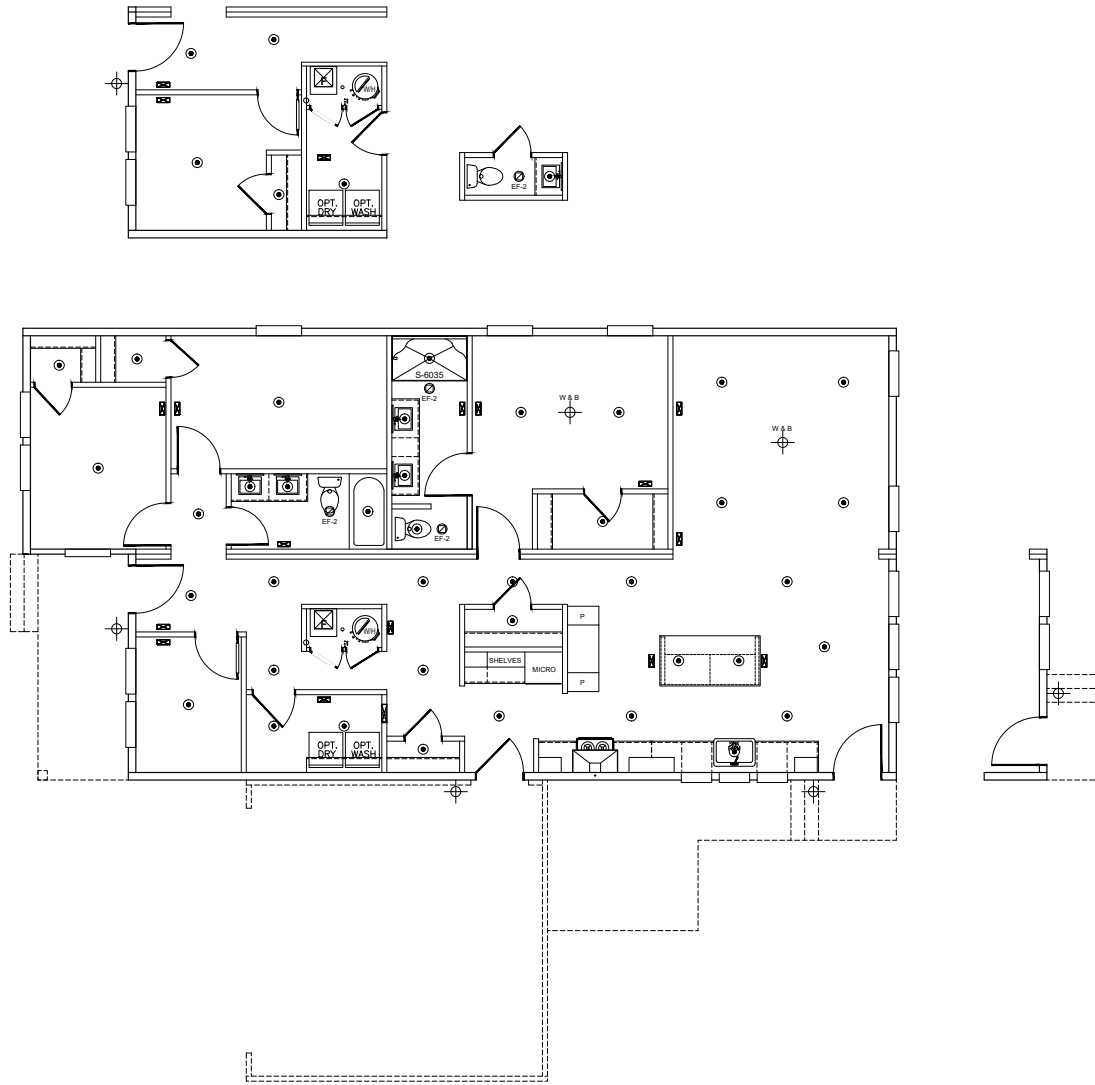

LIGHTING AND FLOOR REGISTER LAYOUT

SYMBOLS LEGEND	
	OPT. CEILING FAN or WIRE & BRACE
	WALL OR CEILING MNT FIXTURE
	CAN LIGHT
	BATH FAN
	HVAC REGISTER
	HVAC FURNACE
	WATER HEATER

NOTES:
1. ALL SYMBOLS MAY NOT BE APPLICABLE TO ALL PROJECTS.


MODEL NAME	CrossMod Magnolia_R
MODEL NO.	CrossMod-3258-32-2 Magnolia_R
BOX SIZE	32' x 58'
MODEL SQ. FT.	1,635
DATE PRINTED	9/28/2023
SCALE	1/8"=1'
PLAN NO.	CrossMod-3258-32-2 Magnolia_R
SHEET NAME	ELEC. PLAN
SHEET NO.	A1.1.




FRONT ELEVATION



REAR ELEVATION

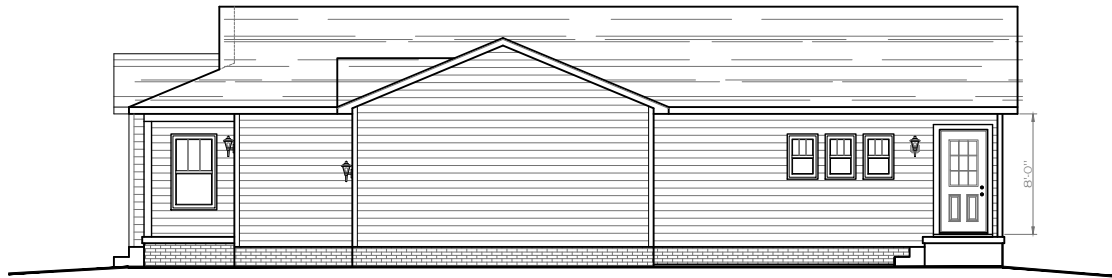

RIGHT SIDE ELEVATION

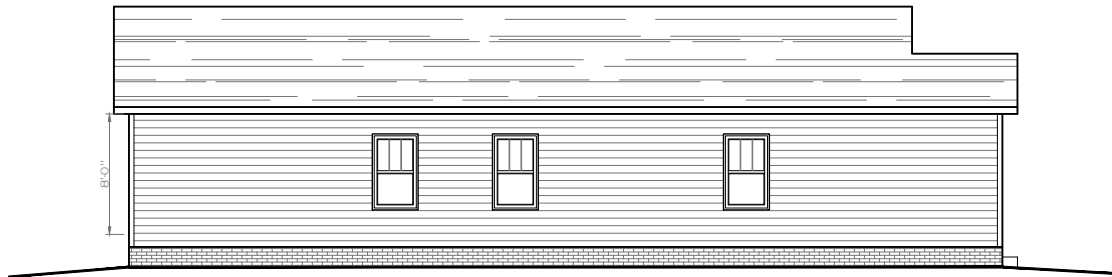


LEFT SIDE ELEVATION

MODEL NAME	CrossMod Magnolia_R
MODEL NO.	CrossMod-3258-32-2 Magnolia_R
FOOT SIZE	32' x 58'
MODEL SIZE	1.635
DATE PRINTED	9/28/2023
SCALE	1/8"=1'
PLAN NO.	CrossMod-3258-32-2 Magnolia_R
SHEET NAME	EXTERIOR ELEVATION
SHEET NO.	A2.0.








REAR ELEVATION FOR
ALTERNATE BACK DOOR OPTION

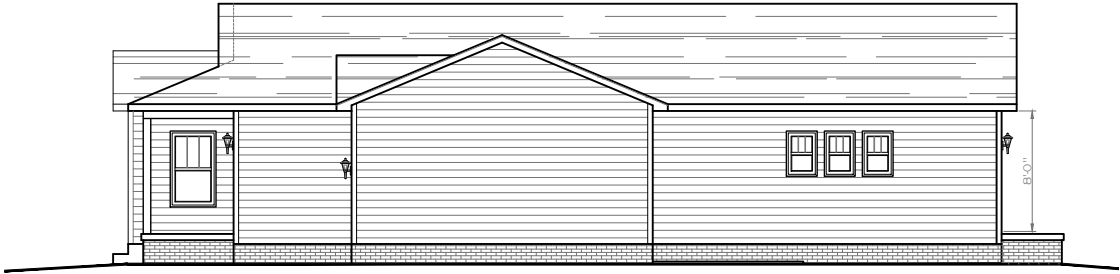

RIGHT SIDE ELEVATION FOR
ALTERNATE BACK DOOR OPTION

MODEL NAME	CrossMod Magnolia_R
MODEL NO.	CrossMod-3258-32-2_Magnolia_R
FOOT SIZE	32' x 58'
MODEL SQ. FT.	1,635
DATE PRINTED	9/28/2023
SCALE	1/8"=1'
PLAN NO.	CrossMod-3258-32-2_Magnolia_R
SHEET NAME	EXTERIOR ELEVATION
SHEET NO.	A2.1.

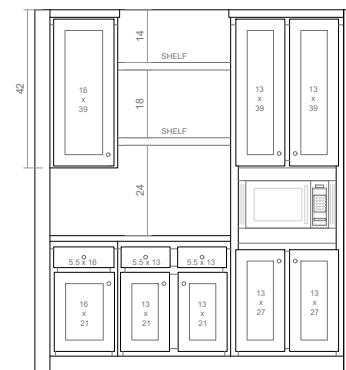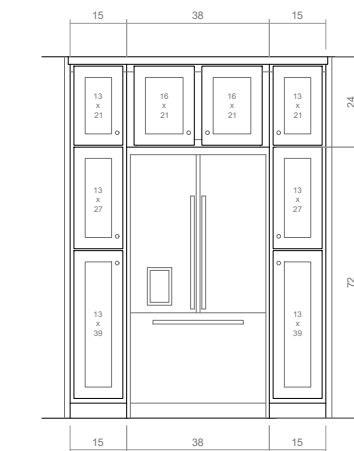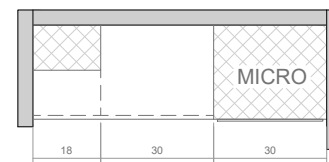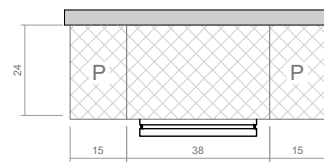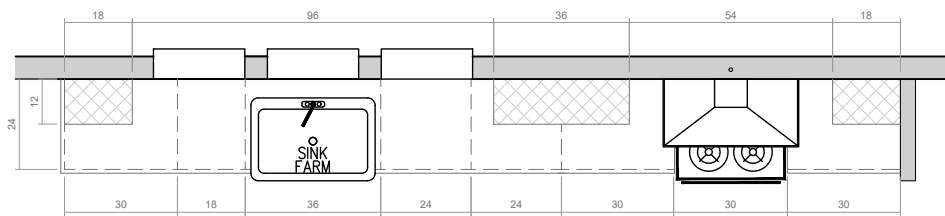


**KITCHEN ELEVATION @
SINK / OVEN WALL**

**KITCHEN ELEVATION @
REFRIDGERATOR**


**KITCHEN ELEVATION @
COFFEE BAR / MICROWAVE**

MODEL NAME	CrossMod Magnolia_R
MODEL NO.	CrossMod-3258-32-2 Magnolia_R
FOOT SIZE	32' x 58'
MODEL SIZE FT.	1.635
DATE PRINTED	9/28/2023
SCALE	3/8"=1'
PLAN NO.	CrossMod-3258-32-2 Magnolia_R
SHEET NAME	CABINETS KITCHEN
SHEET NO.	A3.0.

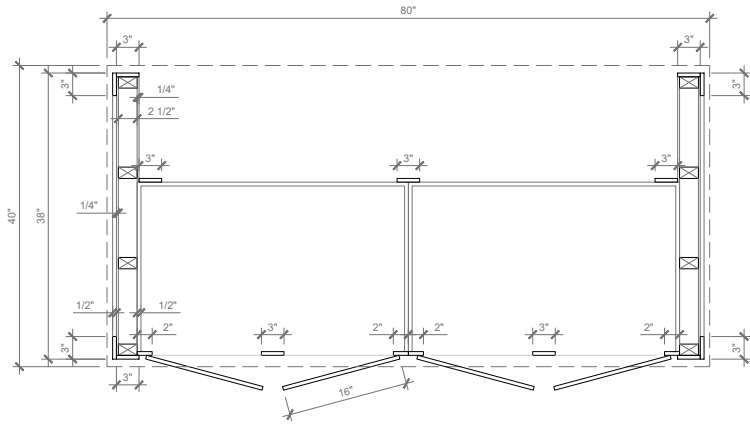

ISLAND PLAN/SECTION

$\frac{3}{4}" = 1'-0"$

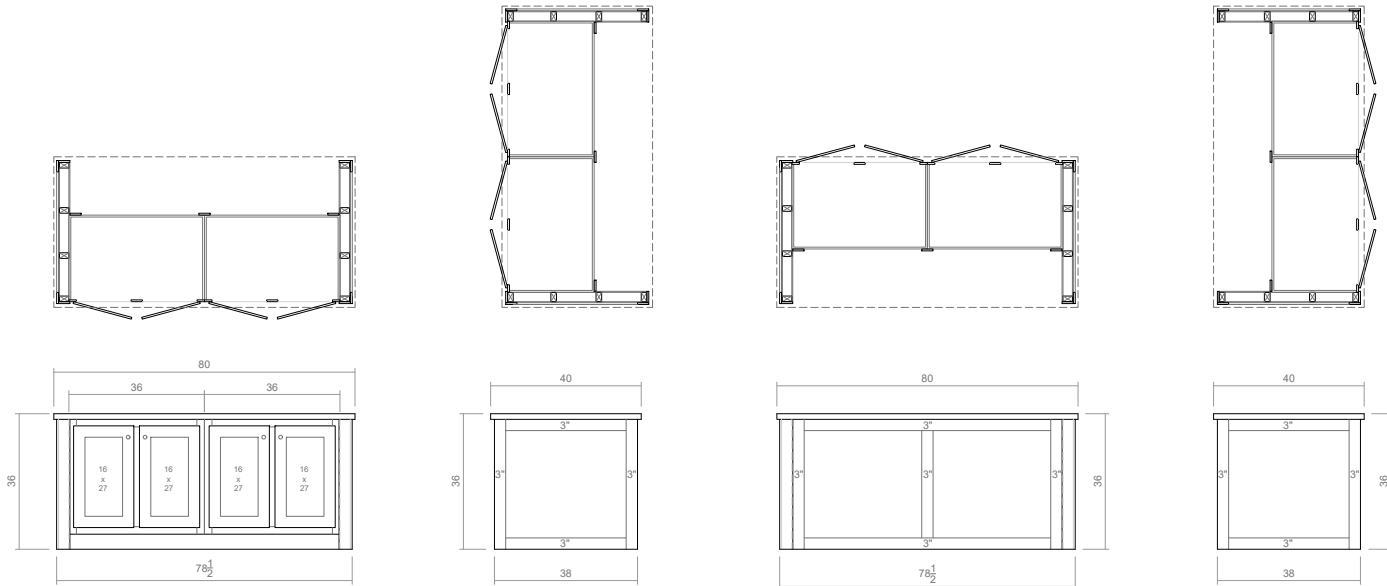

ISLAND ELEVATIONS


$\frac{3}{8}" = 1'-0"$

MODEL NAME	CrossMod Magnolia_R
MODEL NO.	CrossMod-3258-32-2 Magnolia_R
FOOT SIZE	32' x 58'
MODEL SIZE FT.	1.635
DATE PRINTED	9/28/2023
SCALE	VARIES
PLAN NO.	CrossMod-3258-32-2 Magnolia_R
SHEET NAME	CABINETS KITCHEN
SHEET NO.	A3.1.





Technical drawing of a bathroom vanity unit. The unit consists of a long horizontal vanity with two sinks, a toilet, and a shower area. The vanity is 21 units high. The two sinks are each 30 units wide. The toilet is 30 units wide. The shower area is 30 units wide. The unit is shown in a side view with dimensions indicated by dashed lines and arrows.



A diagram showing a top-down view of a sink and faucet assembly. The sink is represented by a square with a smaller square inside it. A faucet is located at the top center of the sink. A dashed line extends from the bottom of the sink, indicating the location of the P-trap. The diagram is labeled with 'P' and 'T' to indicate the P-trap and the T-junction, respectively.

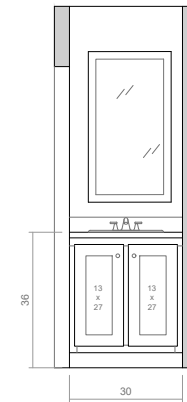




MODEL NAME		CrossMod Magnolia_R
MODEL NO.		CrossMod-3258-32-2 Magnolia_R
BOX SIZE		MODEL SQ FT
32" x 38"	1.635	
DATE PRINTED		
9/28/2023		
SCALE		3/8"=1'
PLAN NO.		
CrossMod-3258-32-2 Magnolia_R		
SHEET NAME		
CABINETS		
BATH		
SHEET NO.		
A3.2		

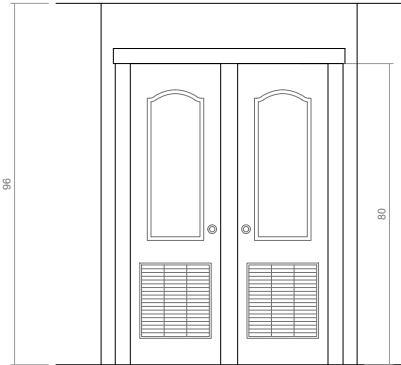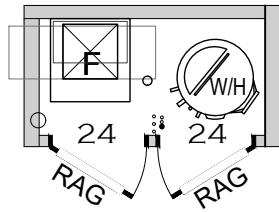

**INTERIOR ELEVATION @
UTILITY CLOSET**


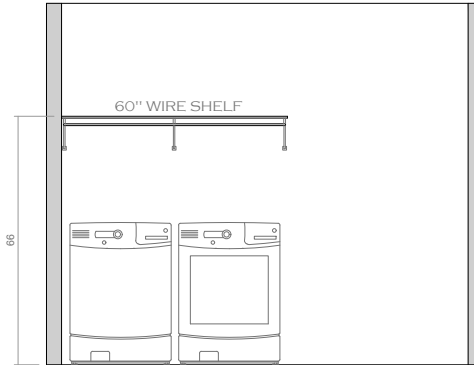
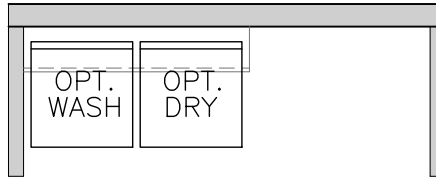


**INTERIOR ELEVATION @
WASHER / DRYER**

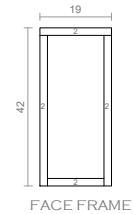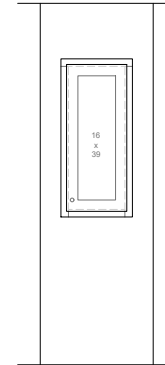 



**PROPOSED CABINET DOOR
COVER @ PANEL BOX
(NEEDS TO BE PROTOTYPED)**


MODEL NAME	CrossMod Magnolia_R
MODEL NO.	CrossMod-3258-32-2 Magnolia_R
BOX SIZE	32' x 58'
MODEL SIZE	1.635
DATE PRINTED	9/28/2023
SCALE	3/8"=1'
PLAN NO.	CrossMod-3258-32-2 Magnolia_R
SHEET NAME	MISC. DETAILS
SHEET NO.	A3.3.

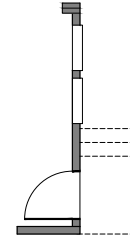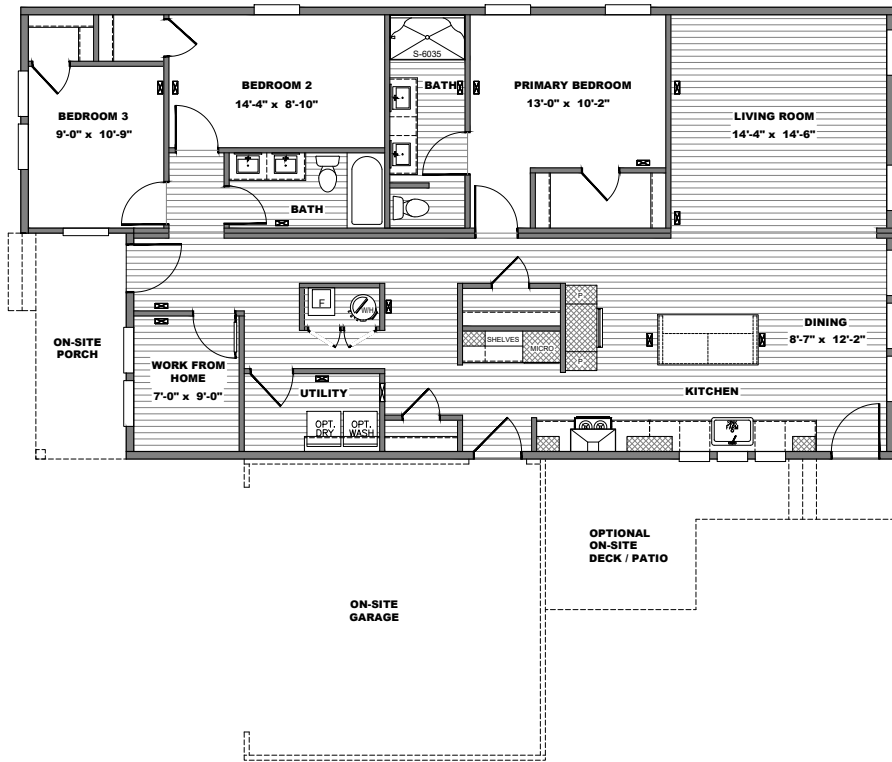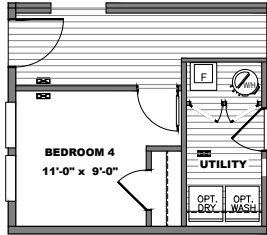



1/2

MODEL NAME	CrossMod Magnolia_R
MODEL NO.	CrossMod-3258-32-2 Magnolia_R
BOX SIZE	32' x 58'
MODEL SQ. FT.	1,635
DATE PRINTED	9/28/2023
SCALE	1/8"=1'
PLAN NO.	CrossMod-3258-32-2 Magnolia_R
SHEET NAME	SALESKIT
SHEET NO.	A4.0.

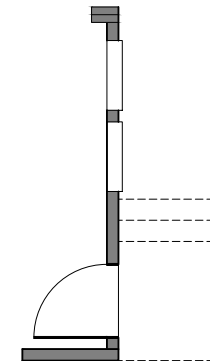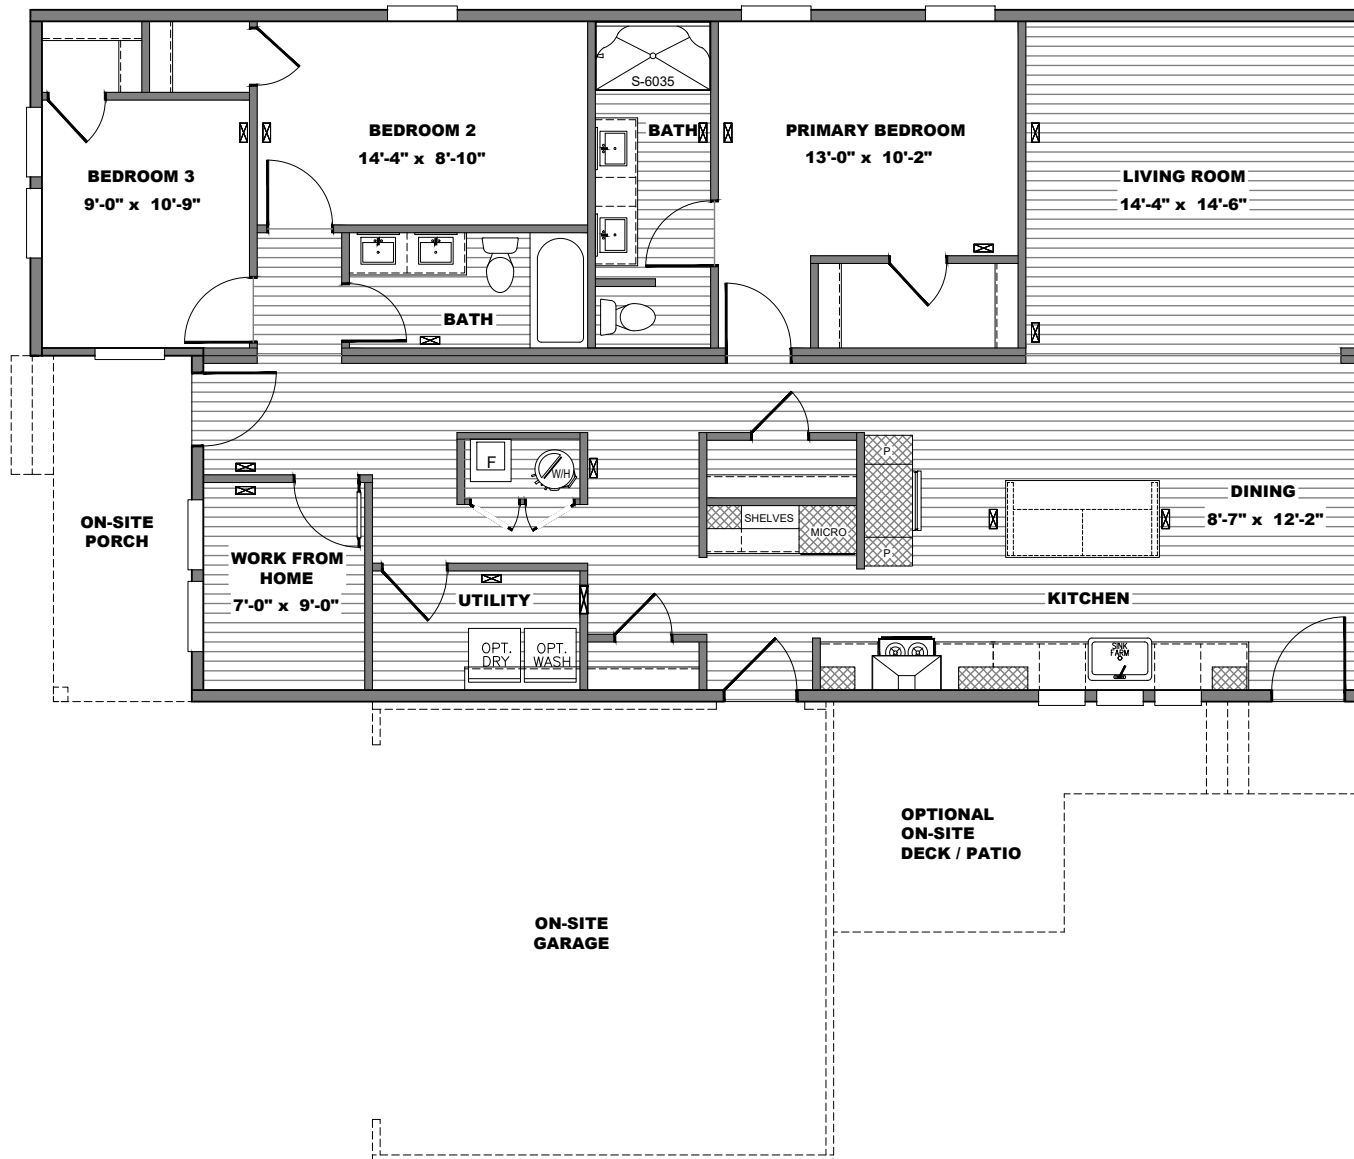

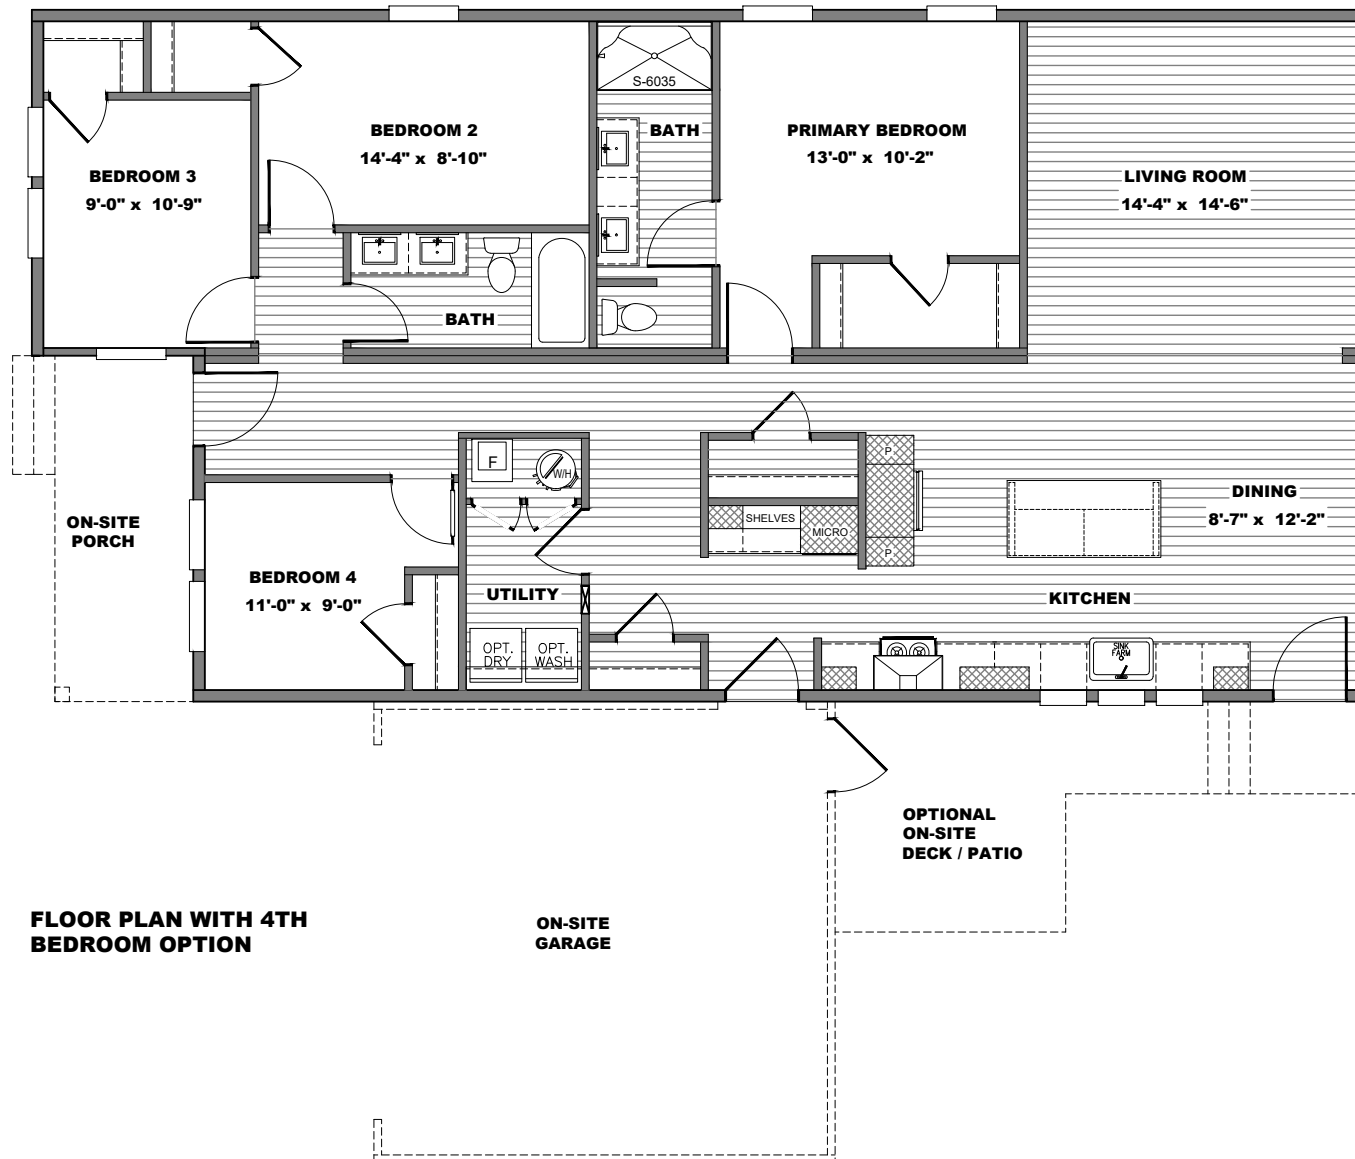

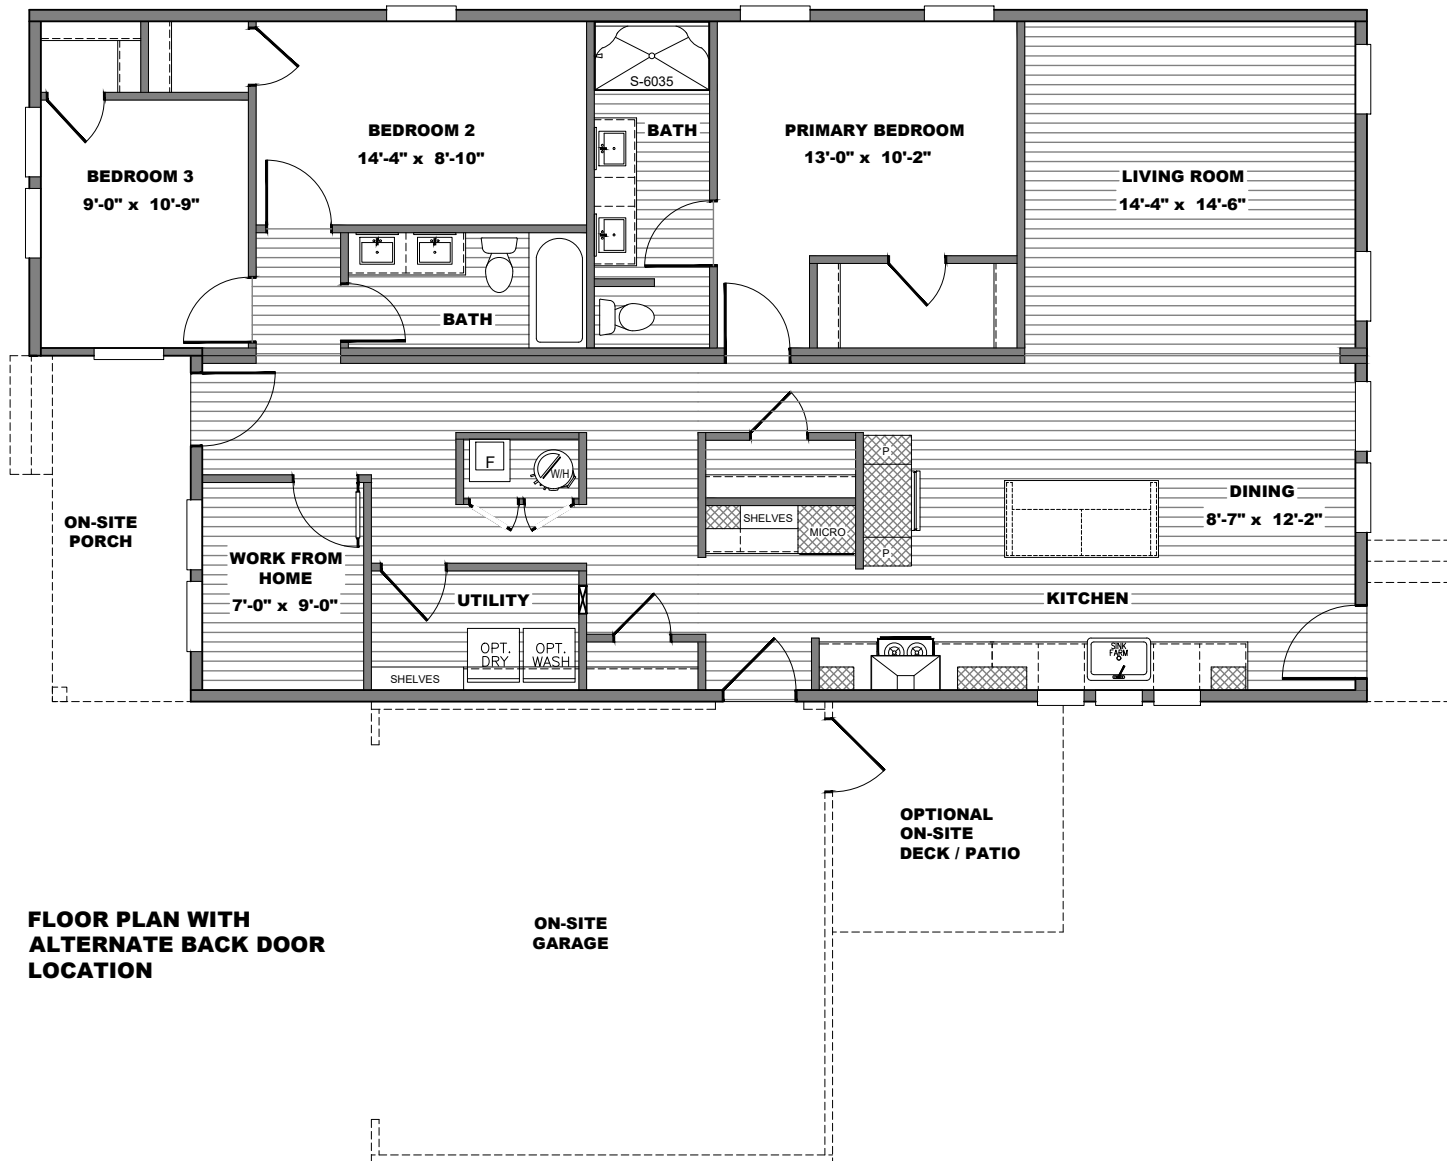

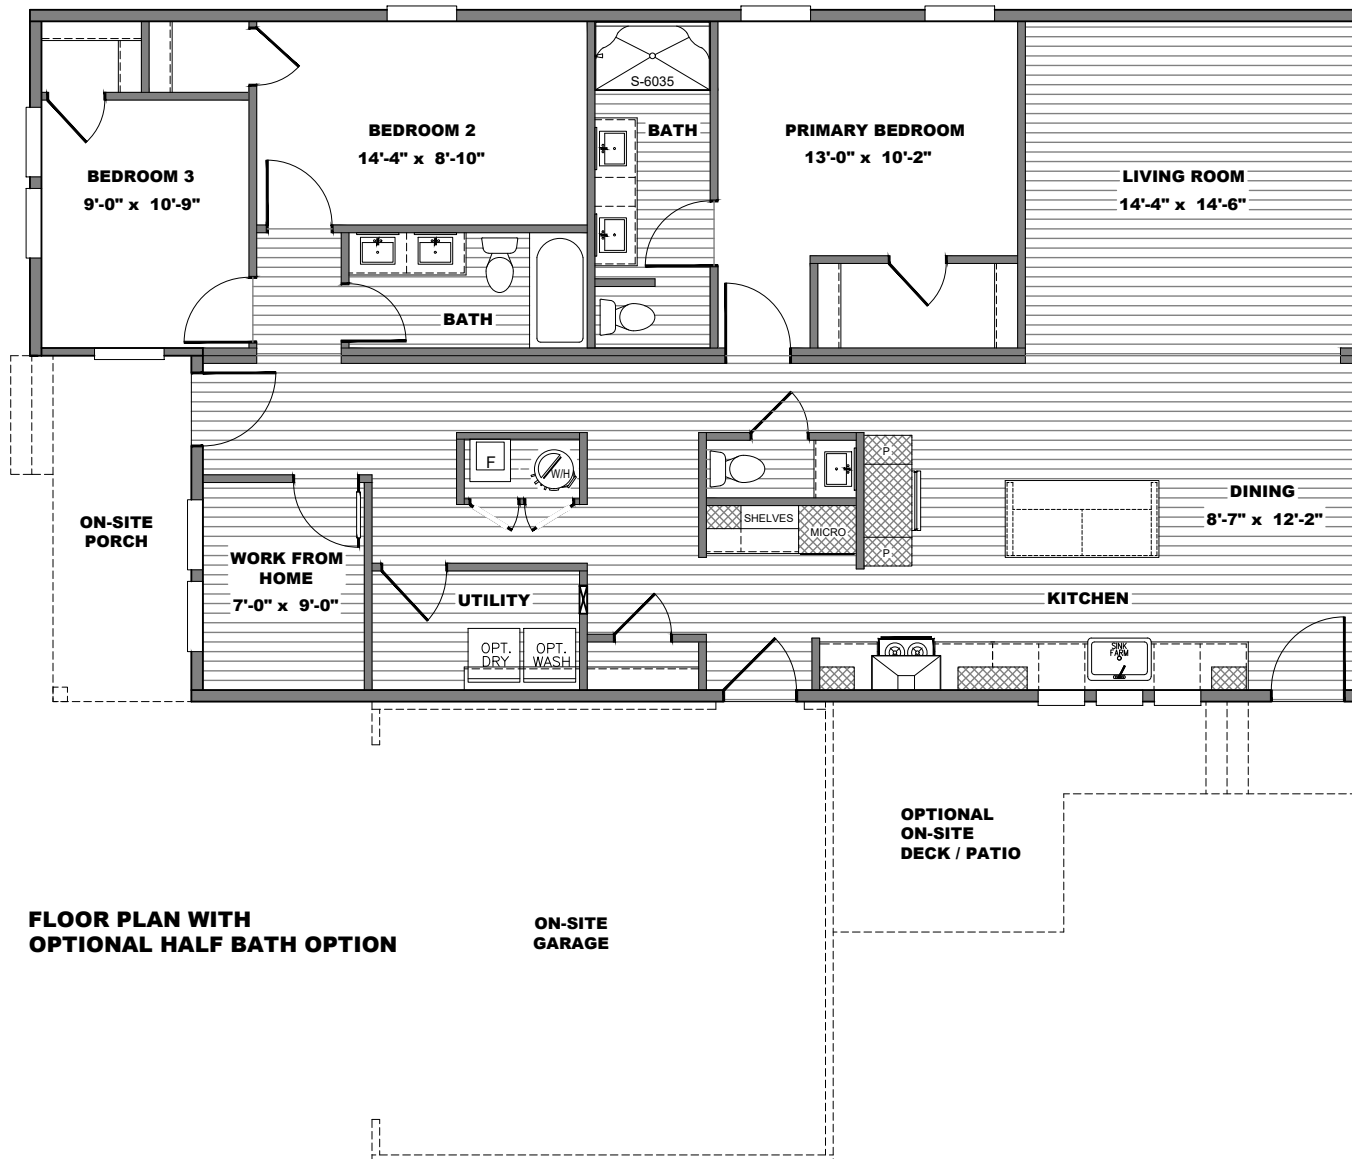

**FLOOR PLAN WITH
OPTIONAL HALF BATH OPTION**

**ON-SITE
GARAGE**